


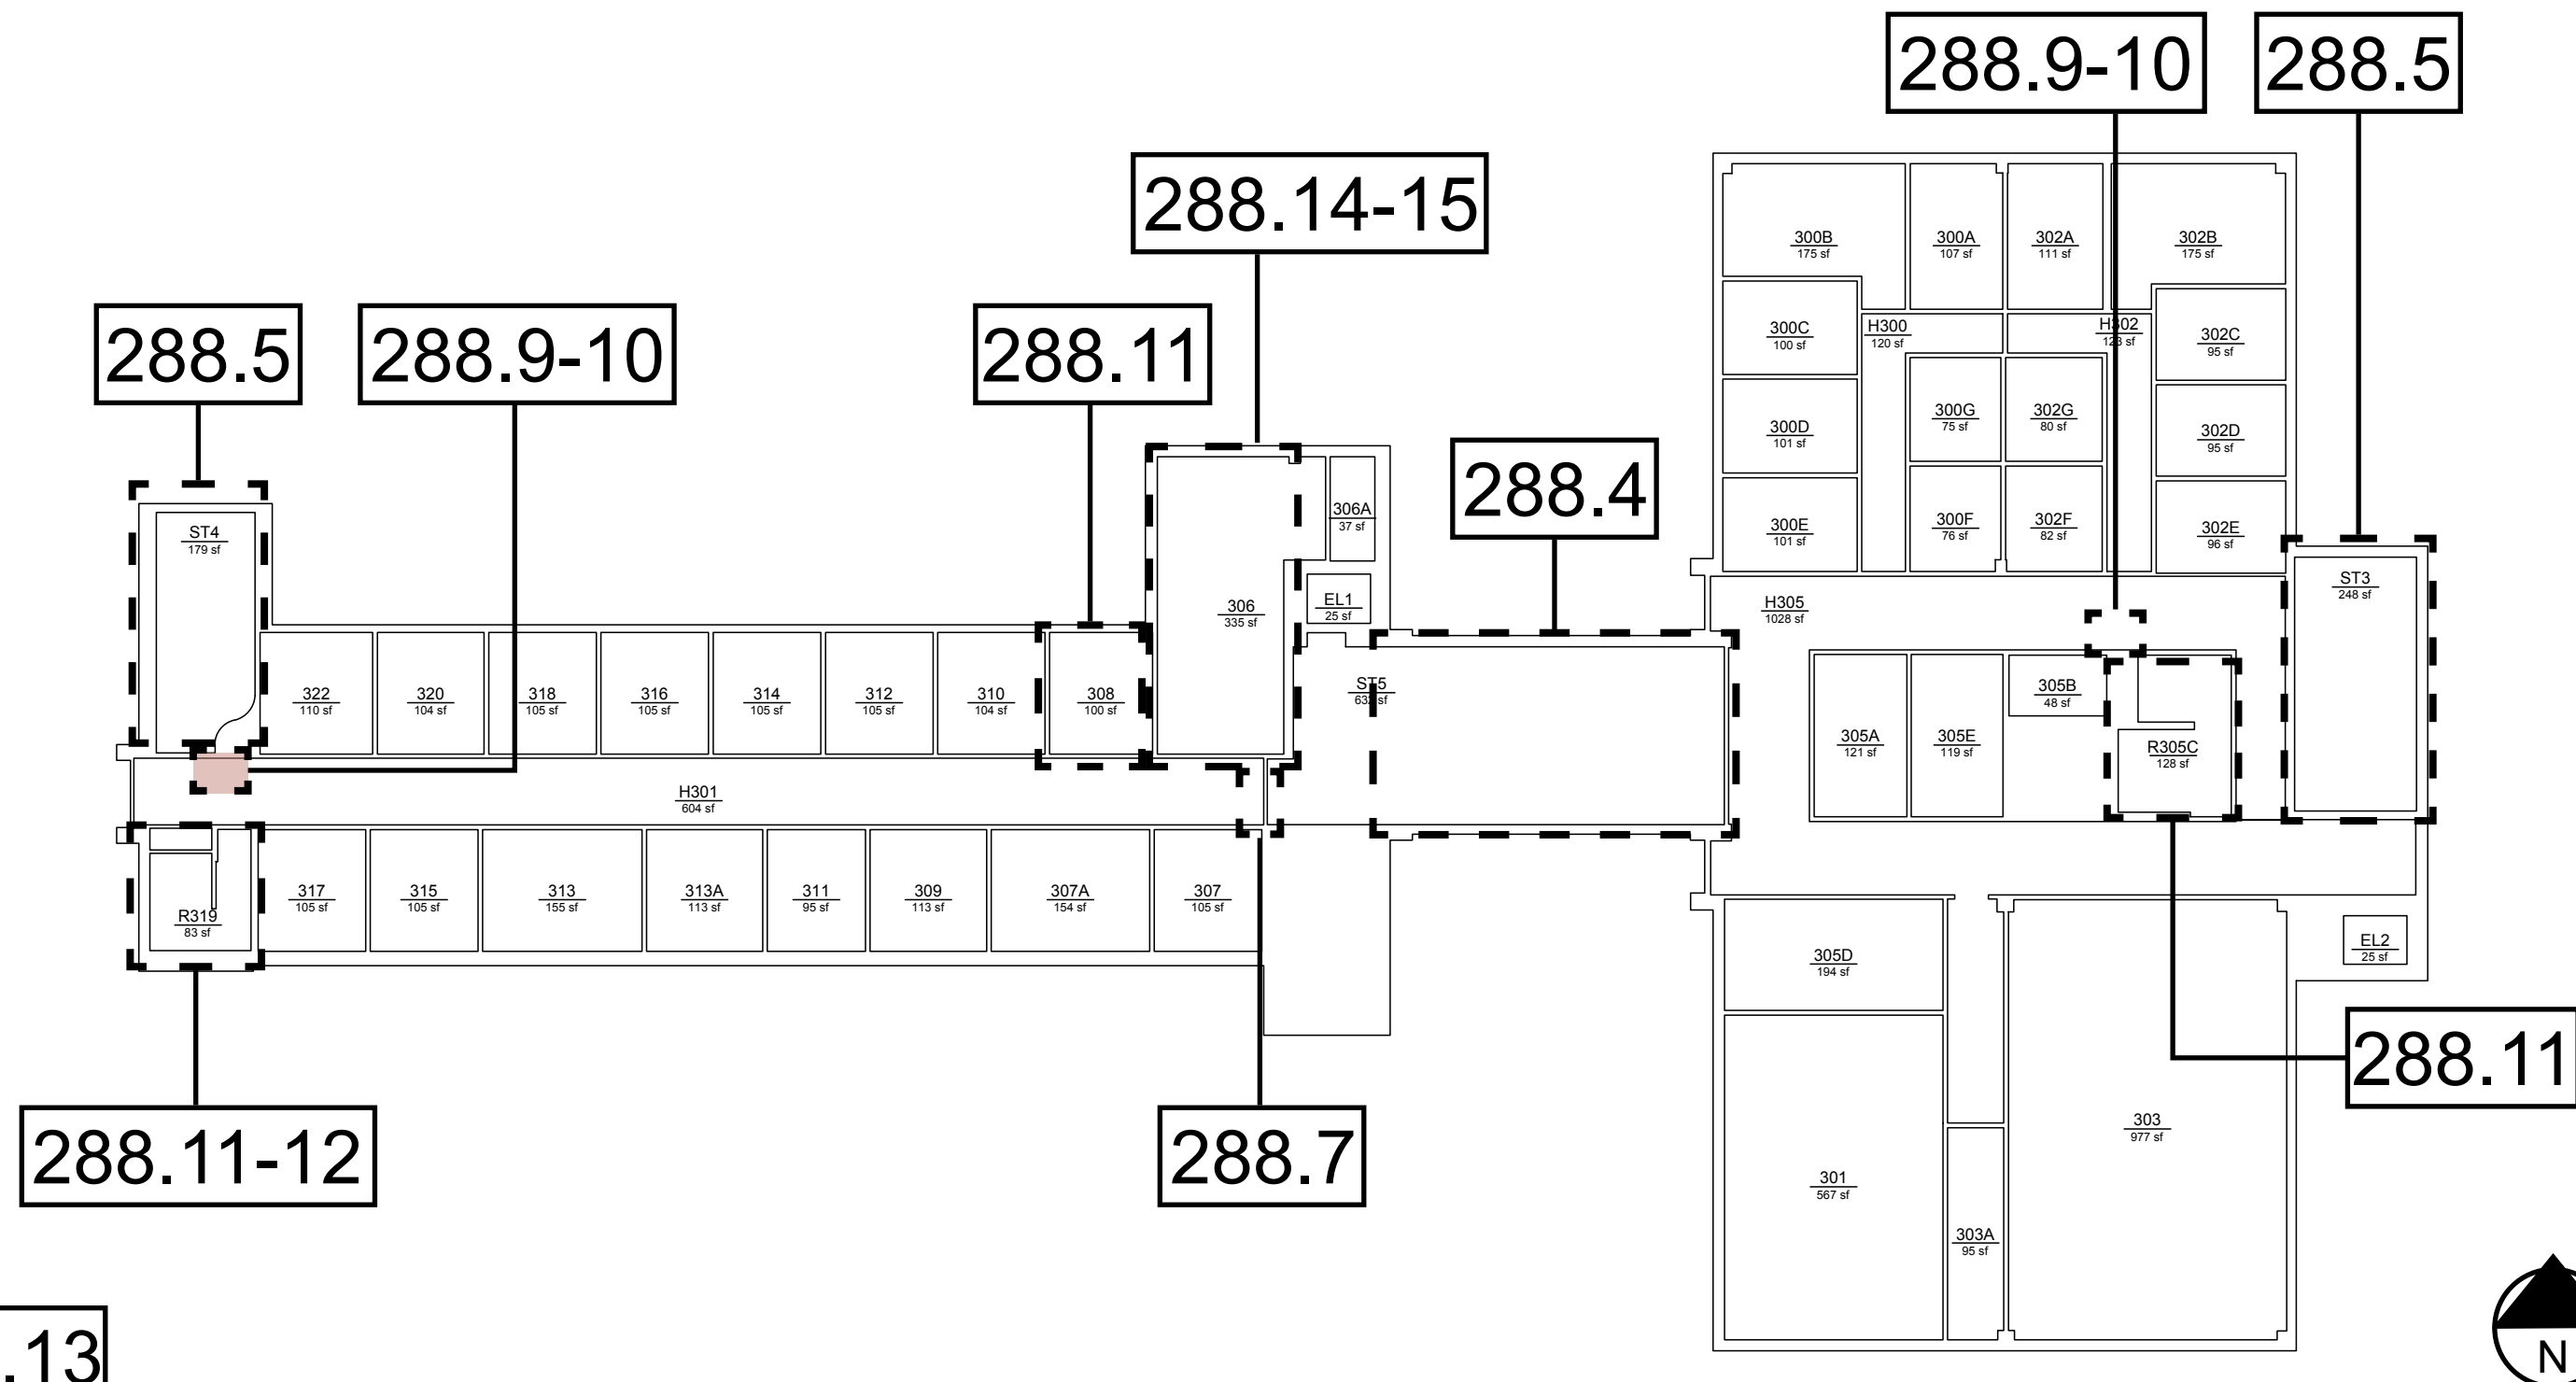

288.13

288.8

288.6

288.1-2

288.11-12

288.5

288.9-10

288.11

288.14-15

288.4

288.7

288.9-10

288.5

288.11

➔ Primary Accessible Entry



ADA Compliant Exterior Public Entries



NON ADA Compliant Exterior Public Entries



Reference Drawing - Not to Scale

 		NMSU 2016 ADA Assessment Phase 1 January 2017	
Building #:	288	Building Name:	Guthrie Hall
Drawing Title:	Third Floor Plan		



➡ Primary Accessible Entry

 ADA Compliant Exterior Public Entries

 NON ADA Compliant Exterior Public Entries

NM STATE UNIVERSITY arc NMSU 2016 ADA Assessment Phase 1 January 2017	
Building #:	288
Building Name:	Guthrie Hall
Drawing Title:	Third Floor Plan