


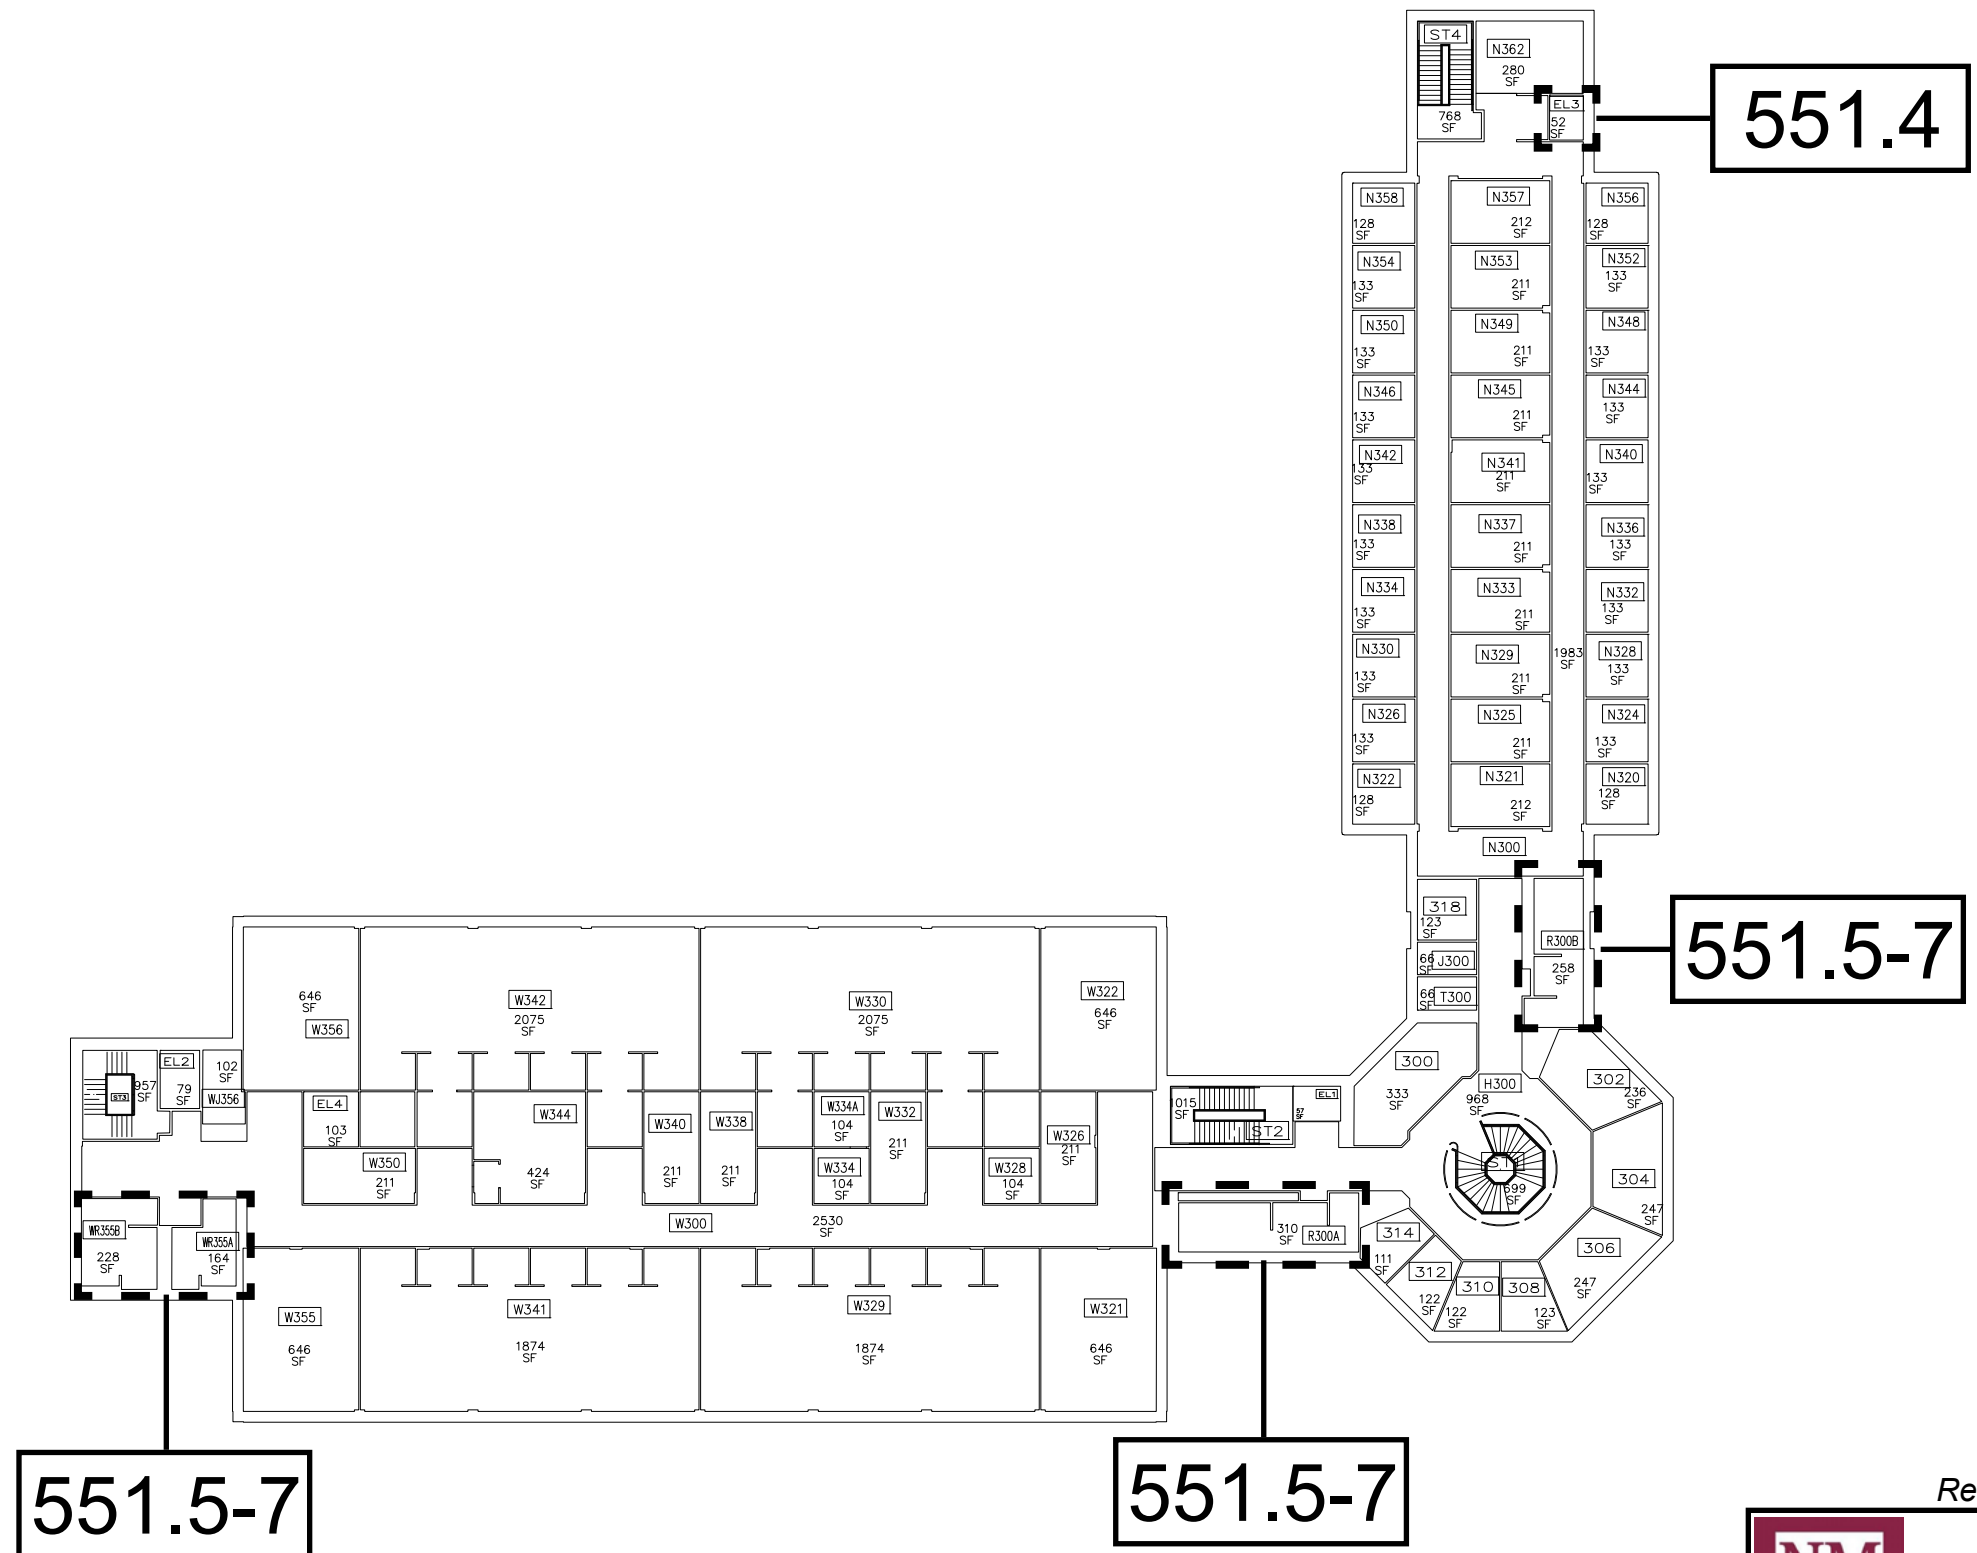

Reference Drawing - Not to Scale

 NMSU 2016 ADA Assessment Phase 1 January 2017 	
Building #:	551
Building Name:	Skeen Hall
Drawing Title:	Second Floor Plan

➡ Primary Accessible Entry

-  ADA Compliant Exterior Public Entries
-  NON ADA Compliant Exterior Public Entries