




- 288.13
- 288.8
- 288.6
- 288.1-2

➡ Primary Accessible Entry

- ADA Compliant Exterior Public Entries
- NON ADA Compliant Exterior Public Entries

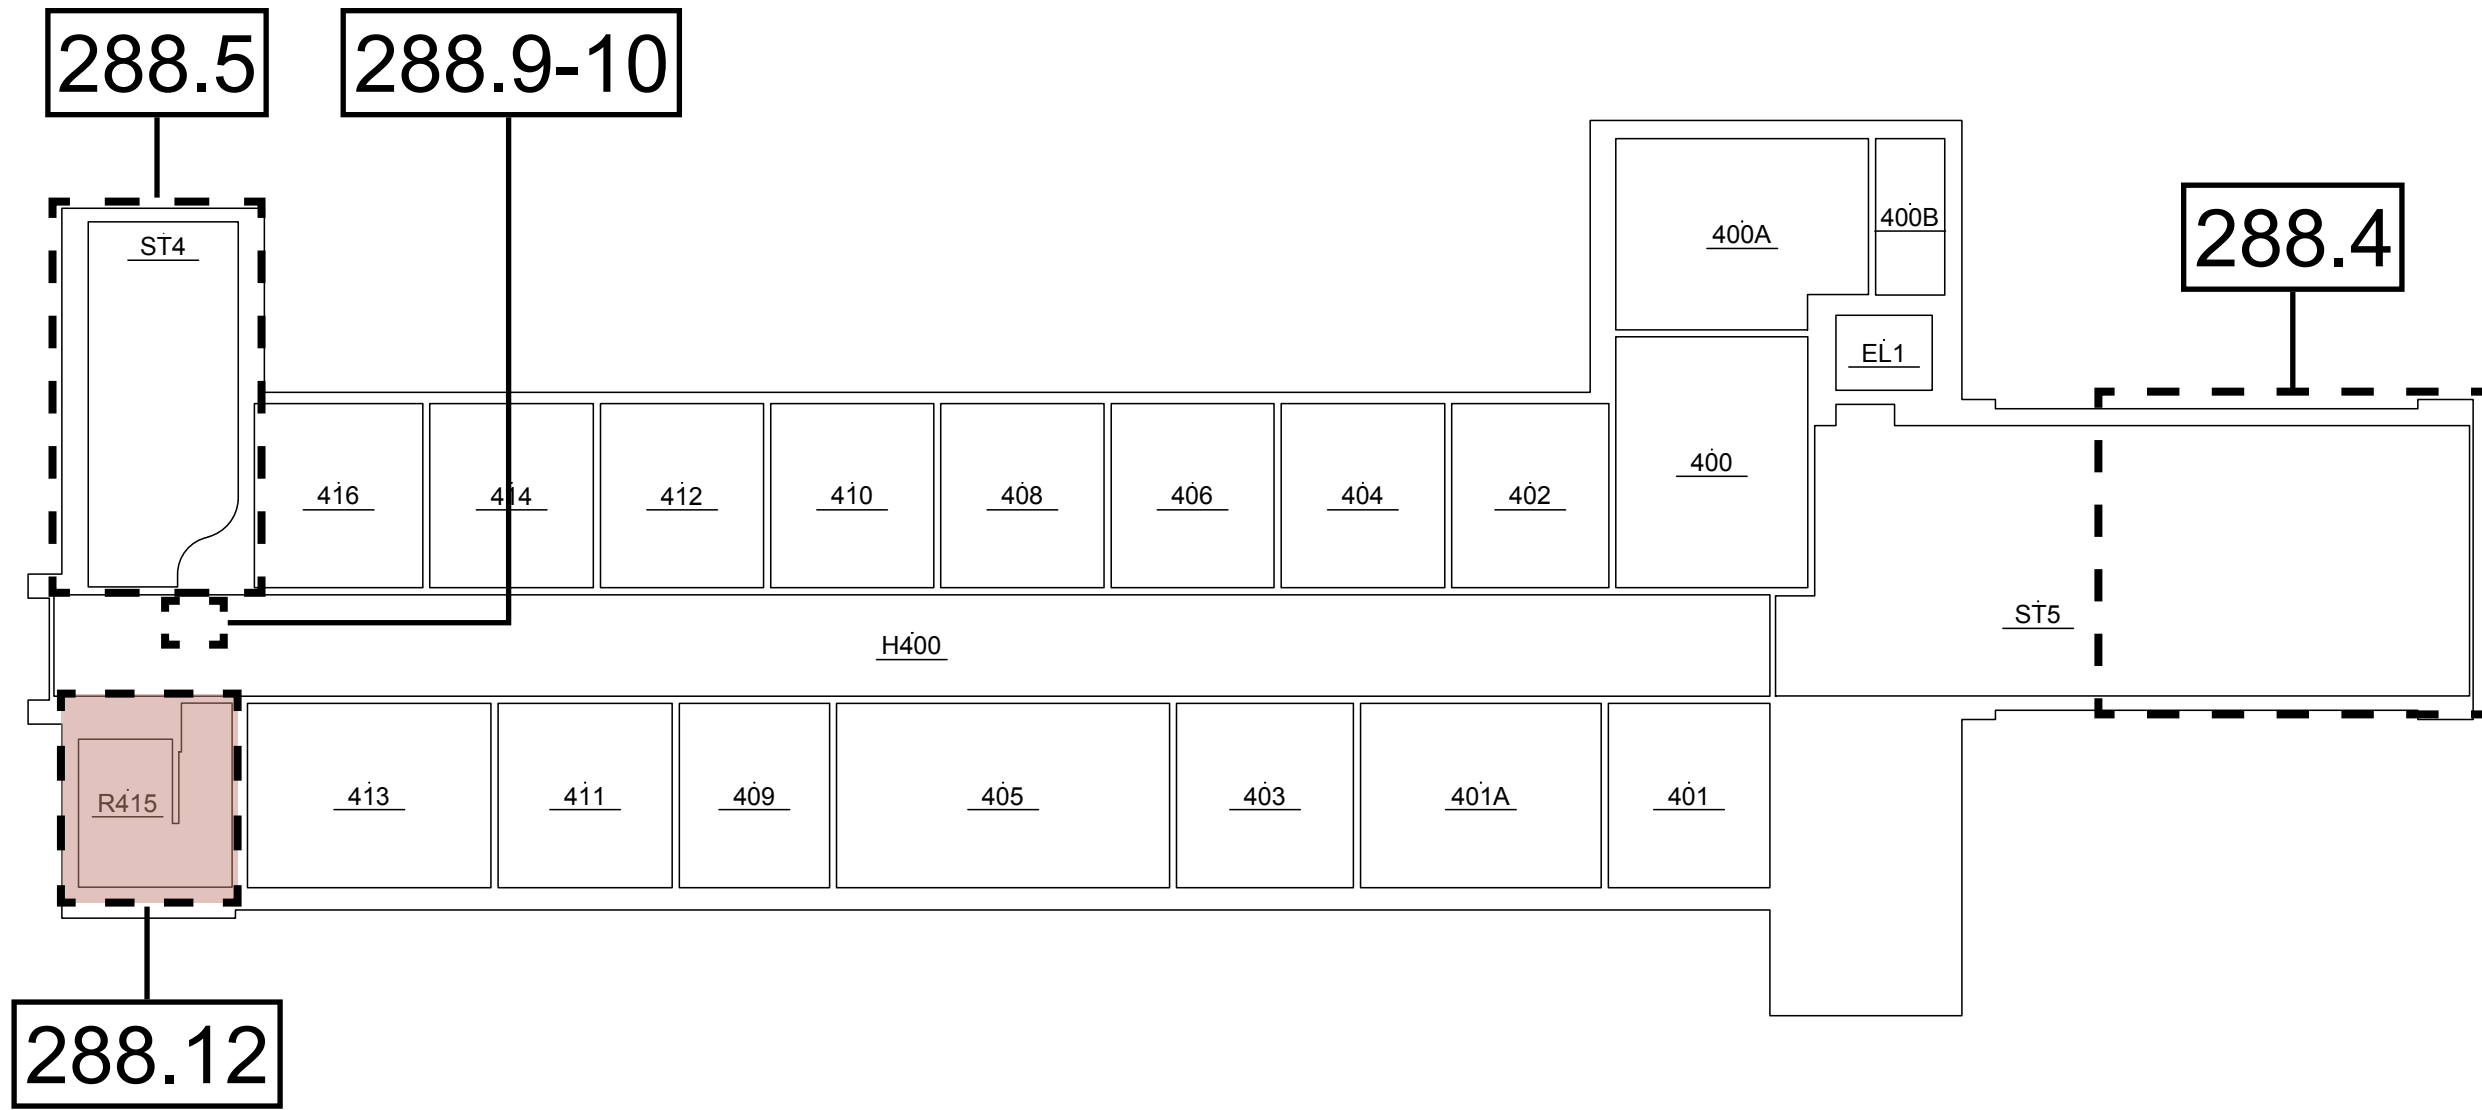

Reference Drawing - Not to Scale

 NMSU 2016 ADA Assessment Phase 1 January 2017 	
Building #:	288
Building Name:	Guthrie Hall
Drawing Title:	Fourth Floor Plan



Reference Drawing - Not to Scale

	NMSU 2016 ADA Assessment Phase 1 January 2017	
Building #:	288	
Building Name:	Guthrie Hall	
Drawing Title:	Fourth Floor Plan	

➔ Primary Accessible Entry



ADA Compliant Exterior Public Entries



NON ADA Compliant Exterior Public Entries