

386.16-18

386.13


386.13

386.19

386.13

386.21

386.10-11

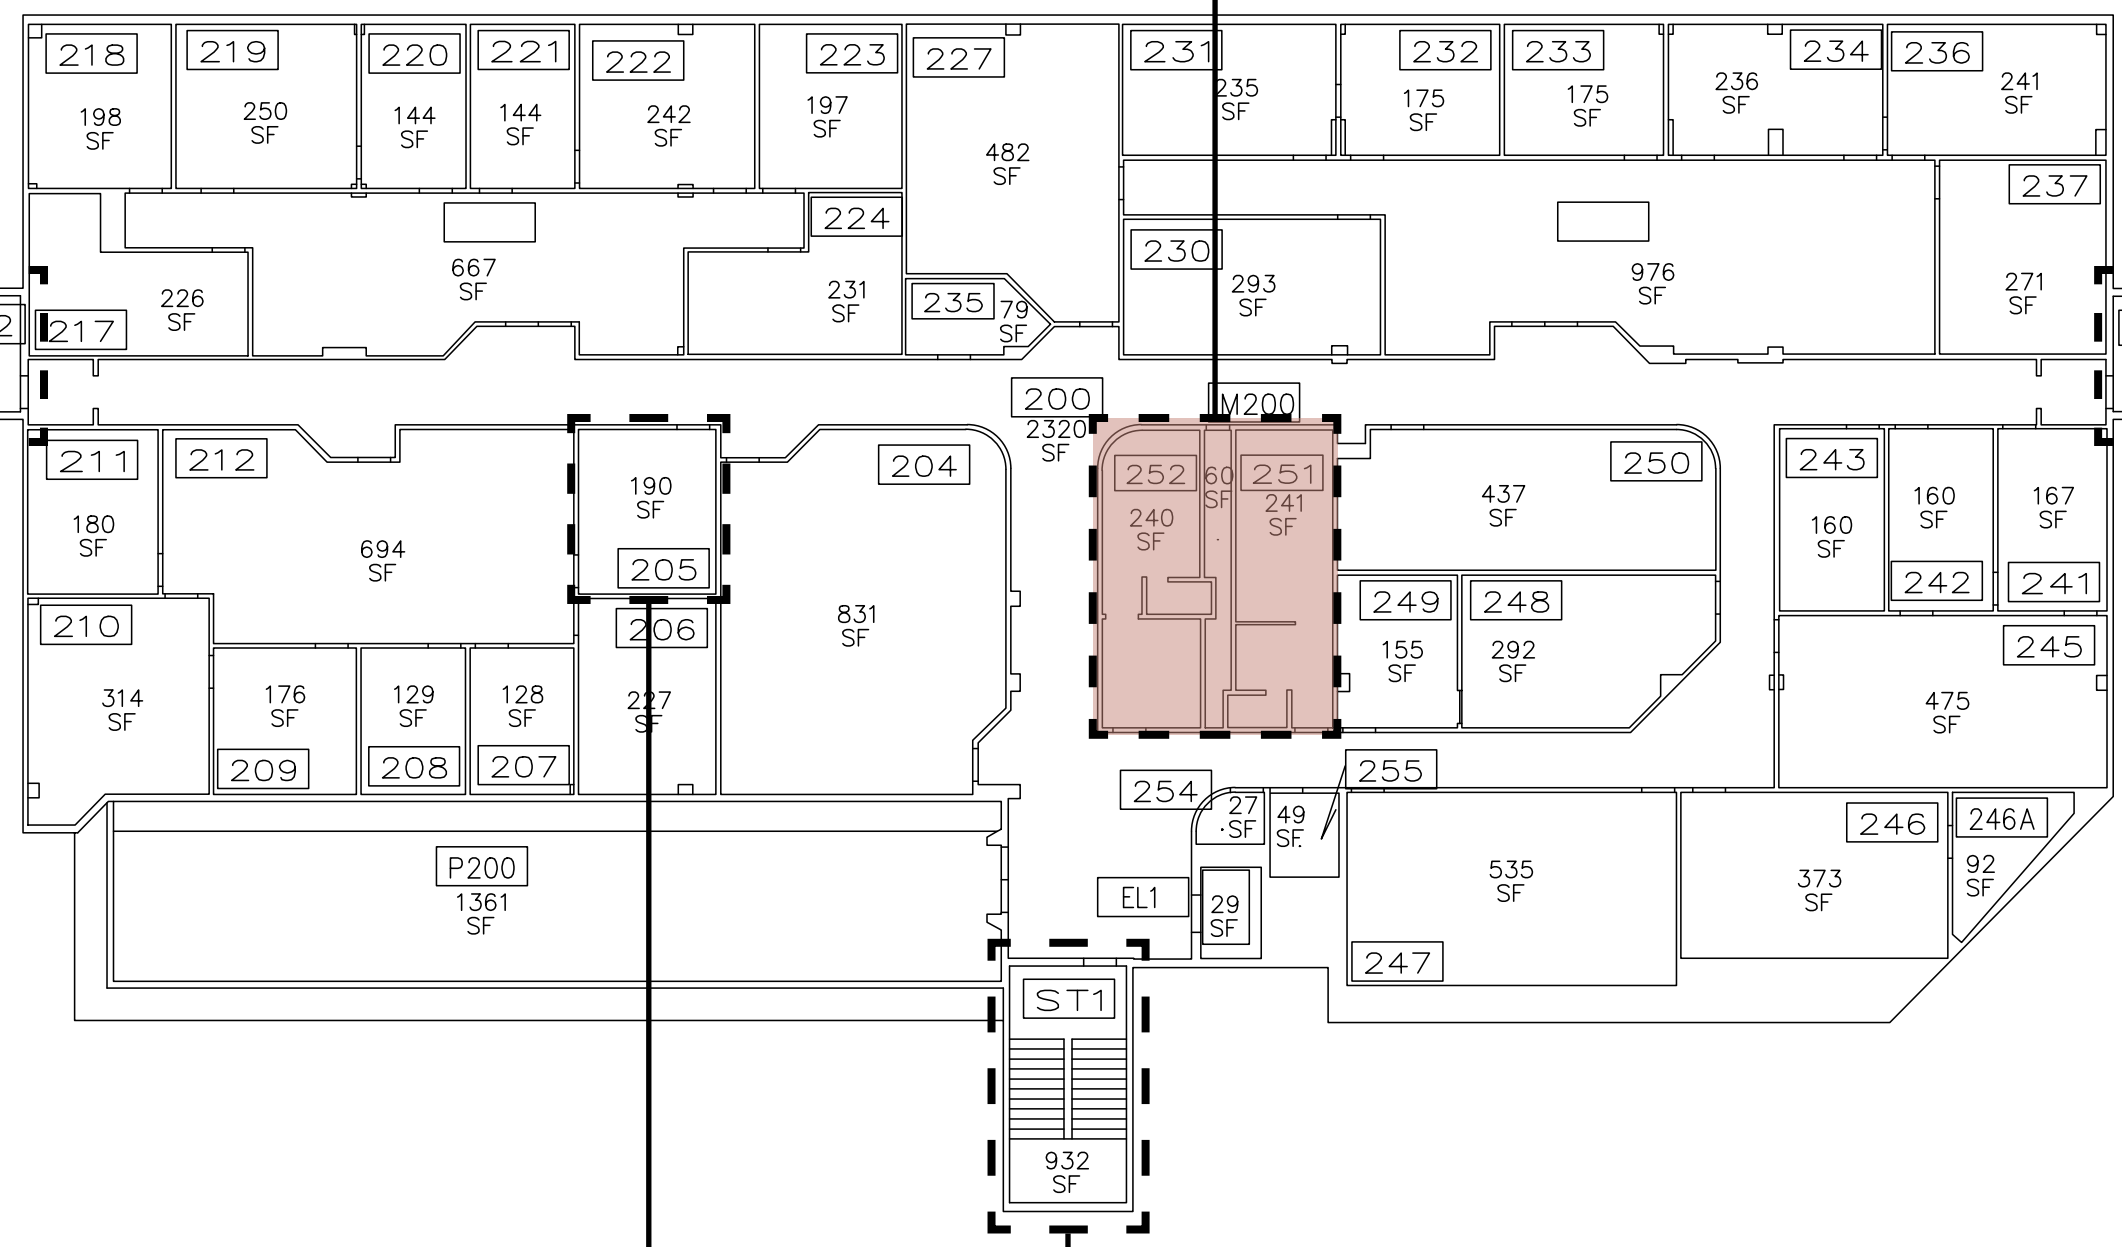

Reference Drawing - Not to Scale

| | |
|--|-------------------|
| <div><div>NM STATE UNIVERSITY</div><div>arc</div></div> <div>NMSU 2016 ADA Assessment Phase 1 January 2017</div> | |
| Building #: | 386 |
| Building Name: | Business Complex |
| Drawing Title: | Second Floor Plan |

➡ Primary Accessible Entry



ADA Compliant Exterior Public Entries

NON ADA Compliant Exterior Public Entries



➡ Primary Accessible Entry



ADA Compliant Exterior Public Entries



NON ADA Compliant Exterior Public Entries



NMSU 2016 ADA Assessment
Phase 1
January 2017

| | |
|----------------|-------------------|
| Building #: | 386 |
| Building Name: | Business Complex |
| Drawing Title: | Second Floor Plan |