


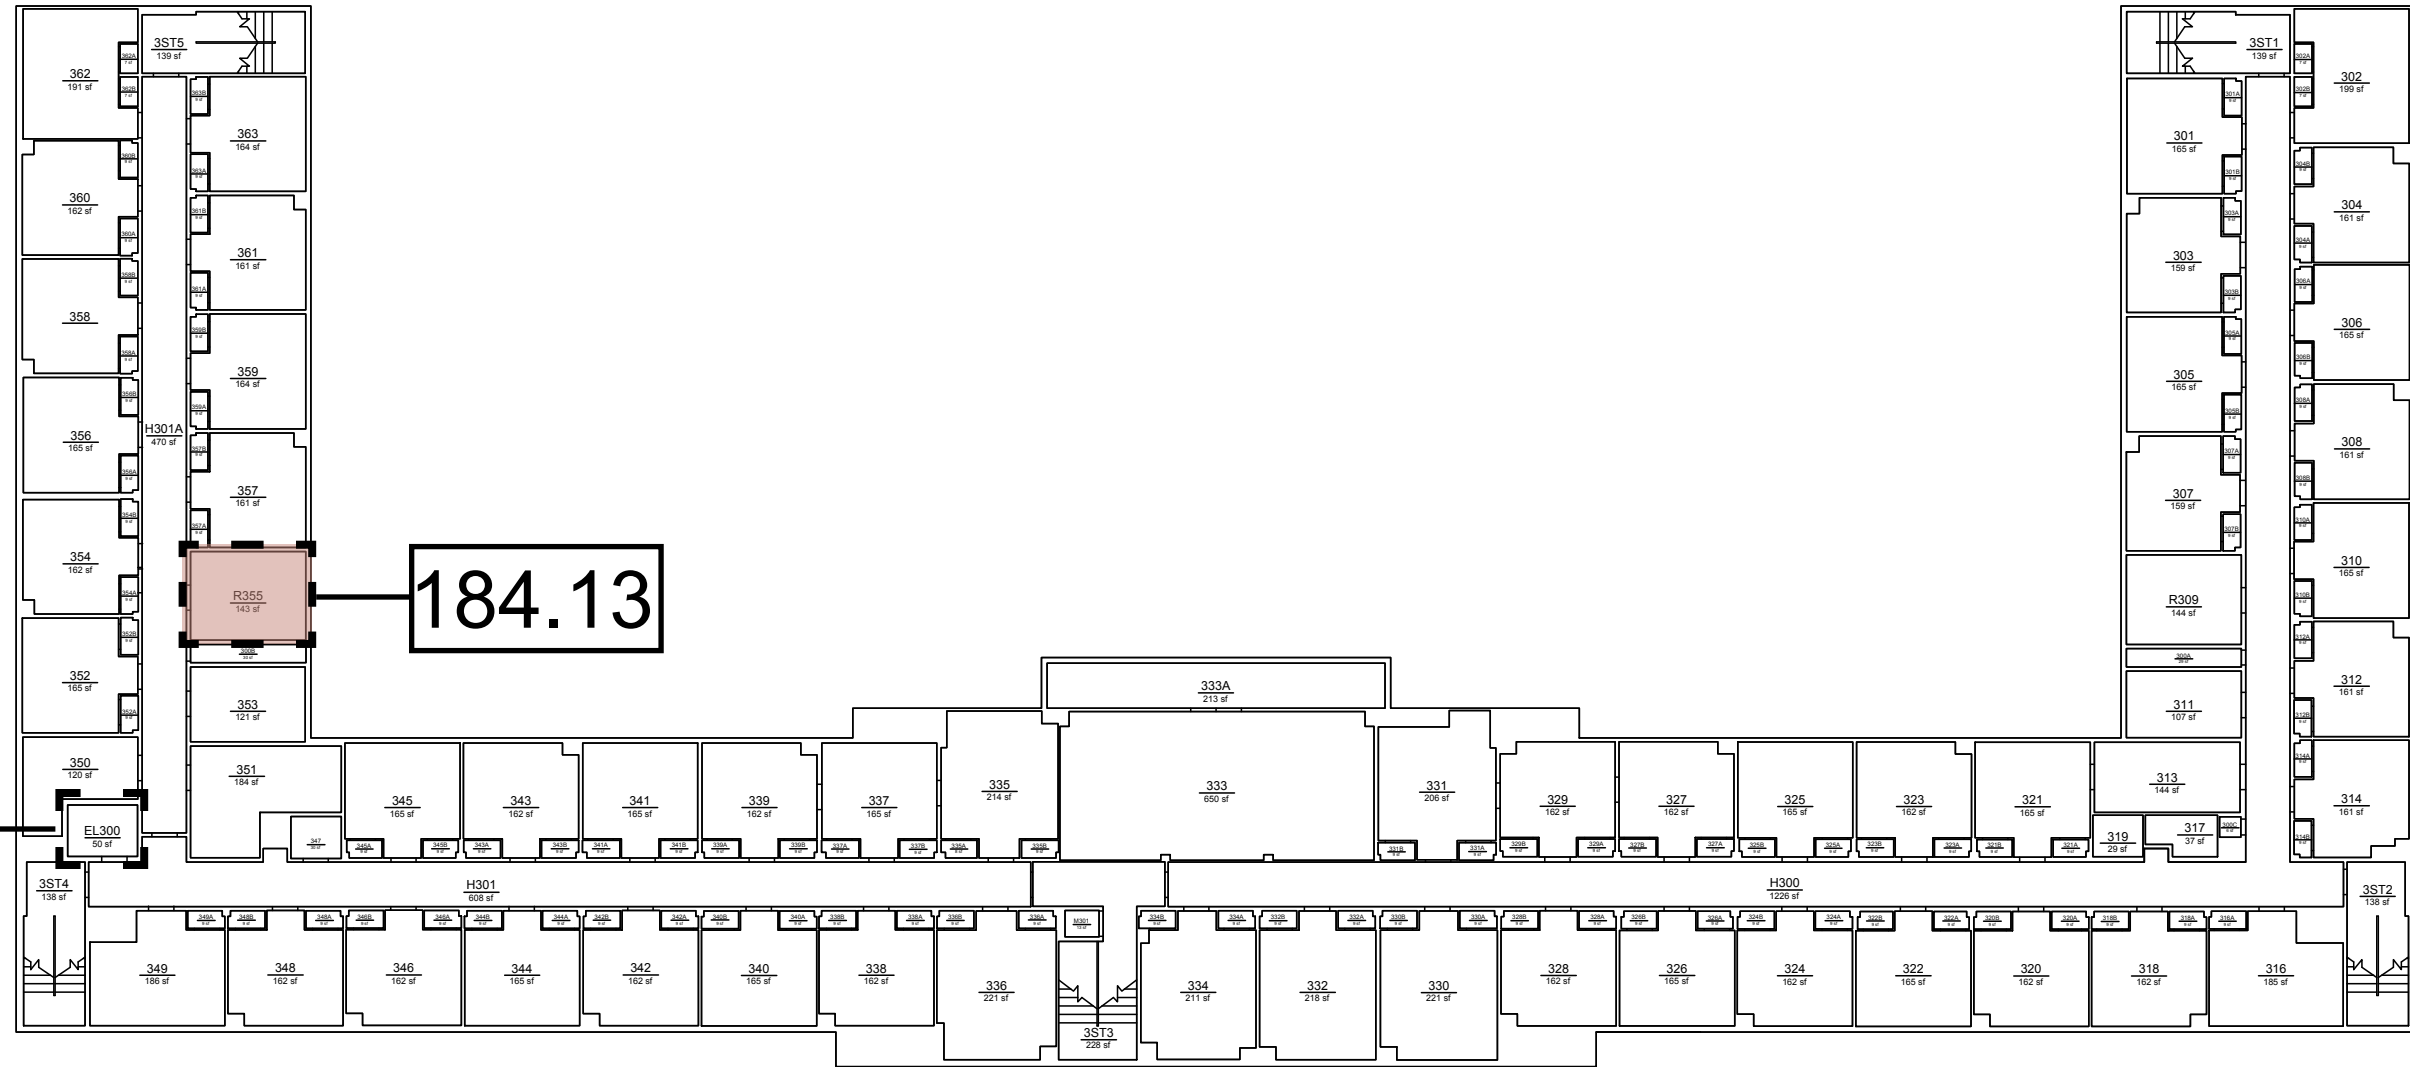

184.14

184.13

184.18-19

184.9

➔ Primary Accessible Entry



ADA Compliant Exterior Public Entries



NON ADA Compliant Exterior Public Entries



Reference Drawing - Not to Scale



NMSU 2016 ADA Assessment
Phase 1
January 2017

Building #:	184
Building Name:	Breland Hall
Drawing Title:	Third Floor Plan



➡ Primary Accessible Entry



ADA Compliant Exterior Public Entries

NON ADA Compliant Exterior Public Entries

 		NMSU 2016 ADA Assessment Phase 1 January 2017	
Building #:		184	
Building Name:		Breland Hall	
Drawing Title:		Third Floor Plan	