


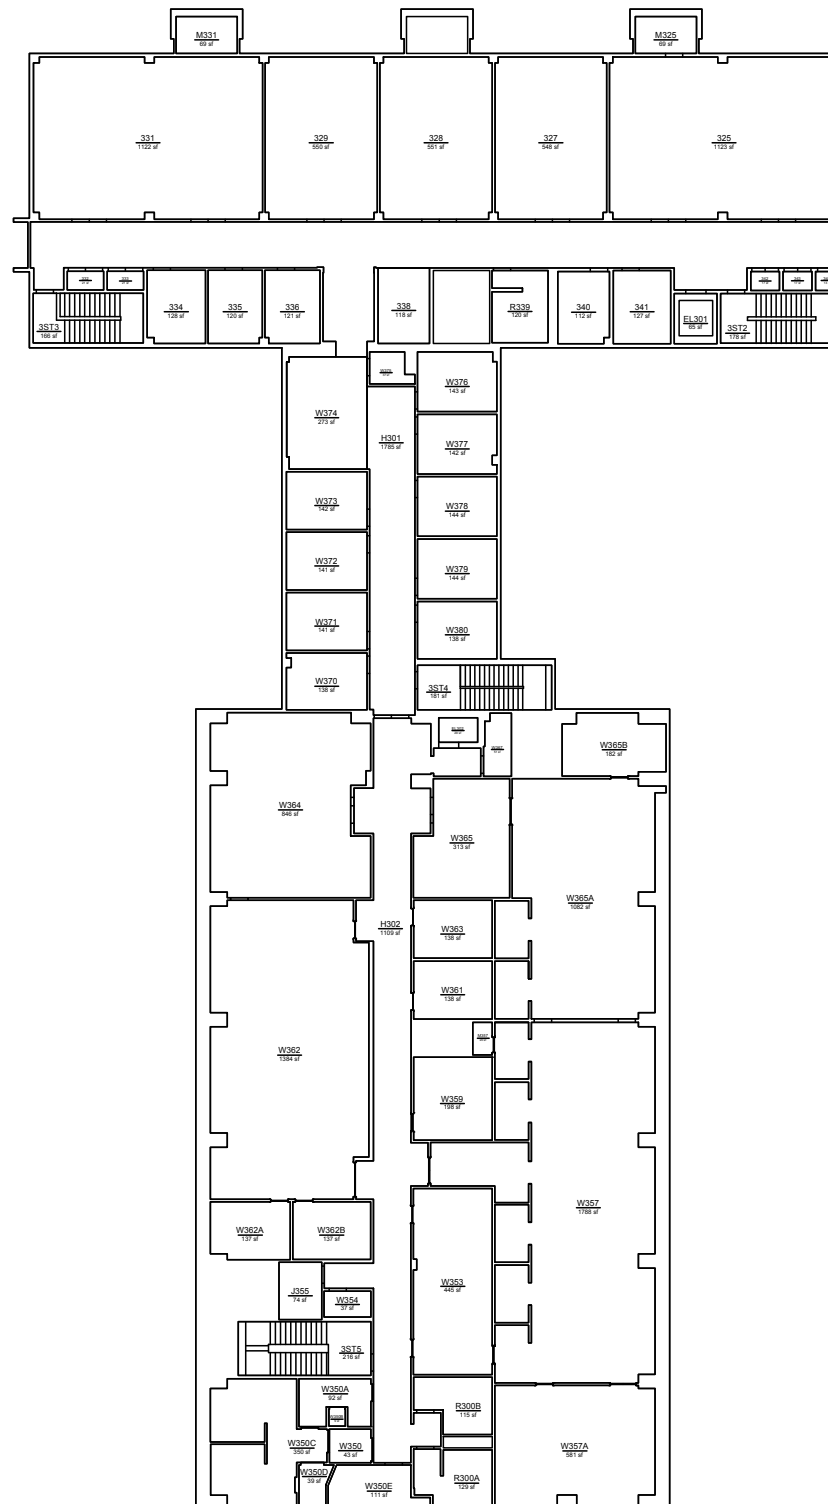

187.12

187.4


➔ Primary Accessible Entry



ADA Compliant Exterior Public Entries



NON ADA Compliant Exterior Public Entries

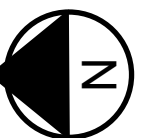

Reference Drawing - Not to Scale

	NMSU 2016 ADA Assessment Phase 1 January 2017	
Building #:	187	
Building Name:	Chemistry Building	
Drawing Title:	Third Floor Plan	