


Reference Drawing - Not to Scale

	NMSU 2016 ADA Assessment Phase 1 January 2017	
Building #:	172	
Building Name:	Hadley Hall	
Drawing Title:	Basement Plan	

172.26

➔ Primary Accessible Entry

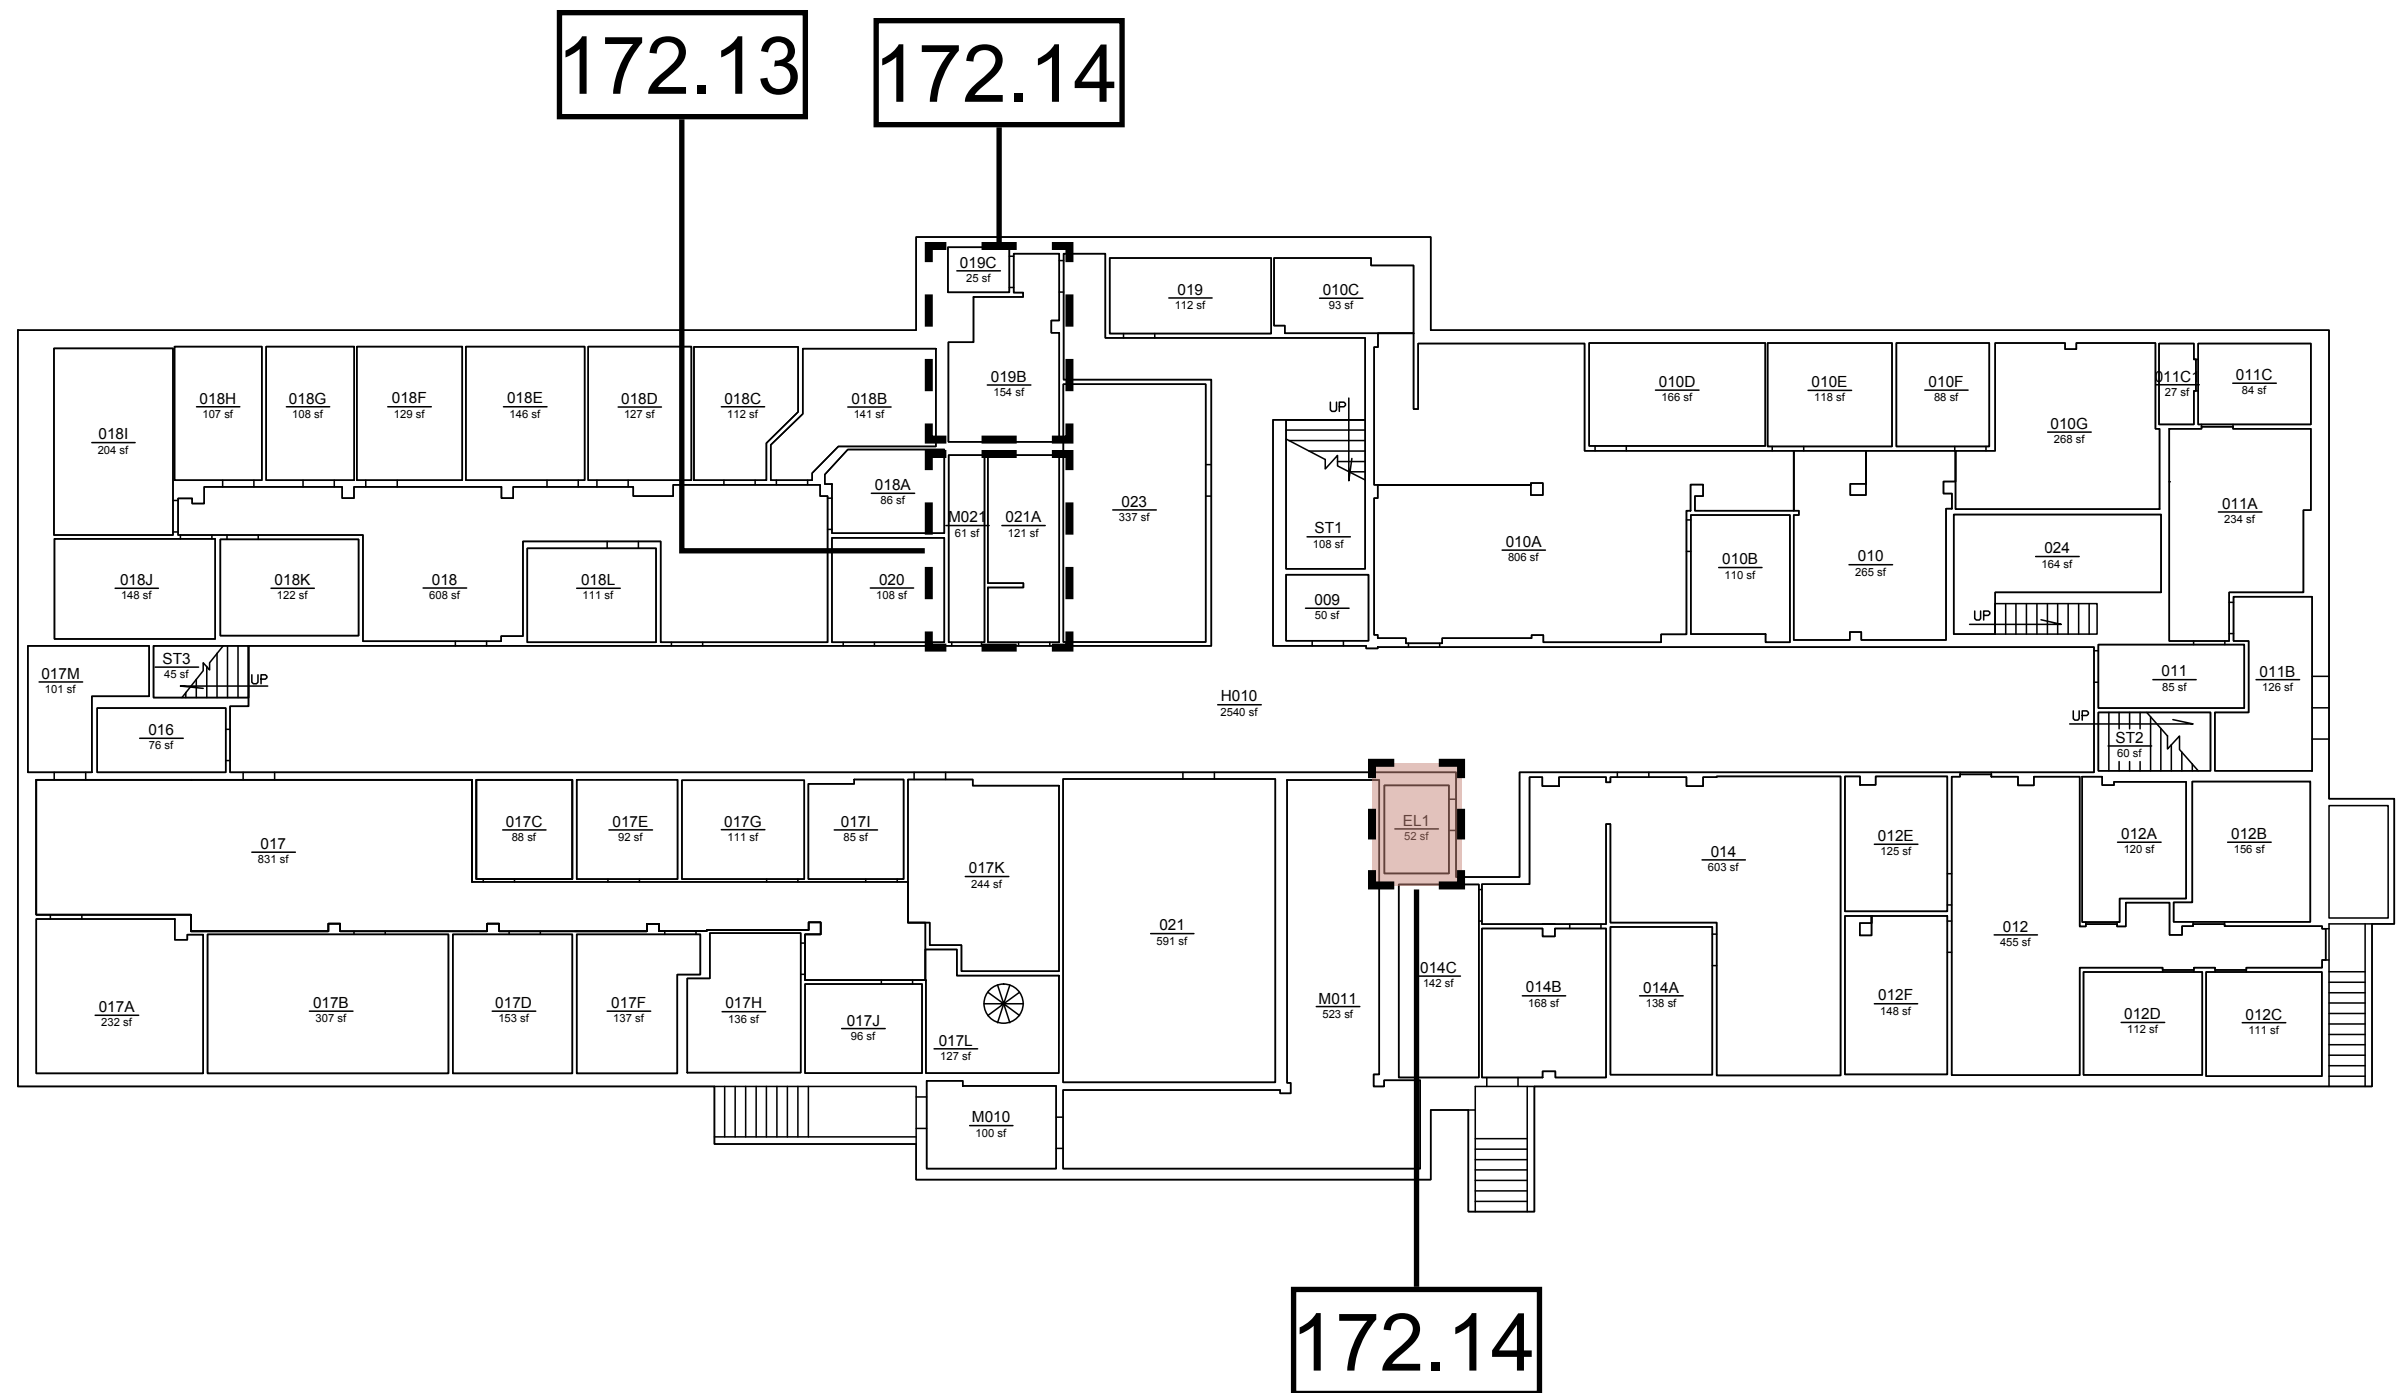

ADA Compliant Exterior Public Entries

NON ADA Compliant Exterior Public Entries



➡ Primary Accessible Entry



ADA Compliant Exterior Public Entries



NON ADA Compliant Exterior Public Entries

NM STATE UNIVERSITY arc NMSU 2016 ADA Assessment Phase 1 January 2017	
Building #:	172
Building Name:	Hadley Hall
Drawing Title:	Basement Plan