


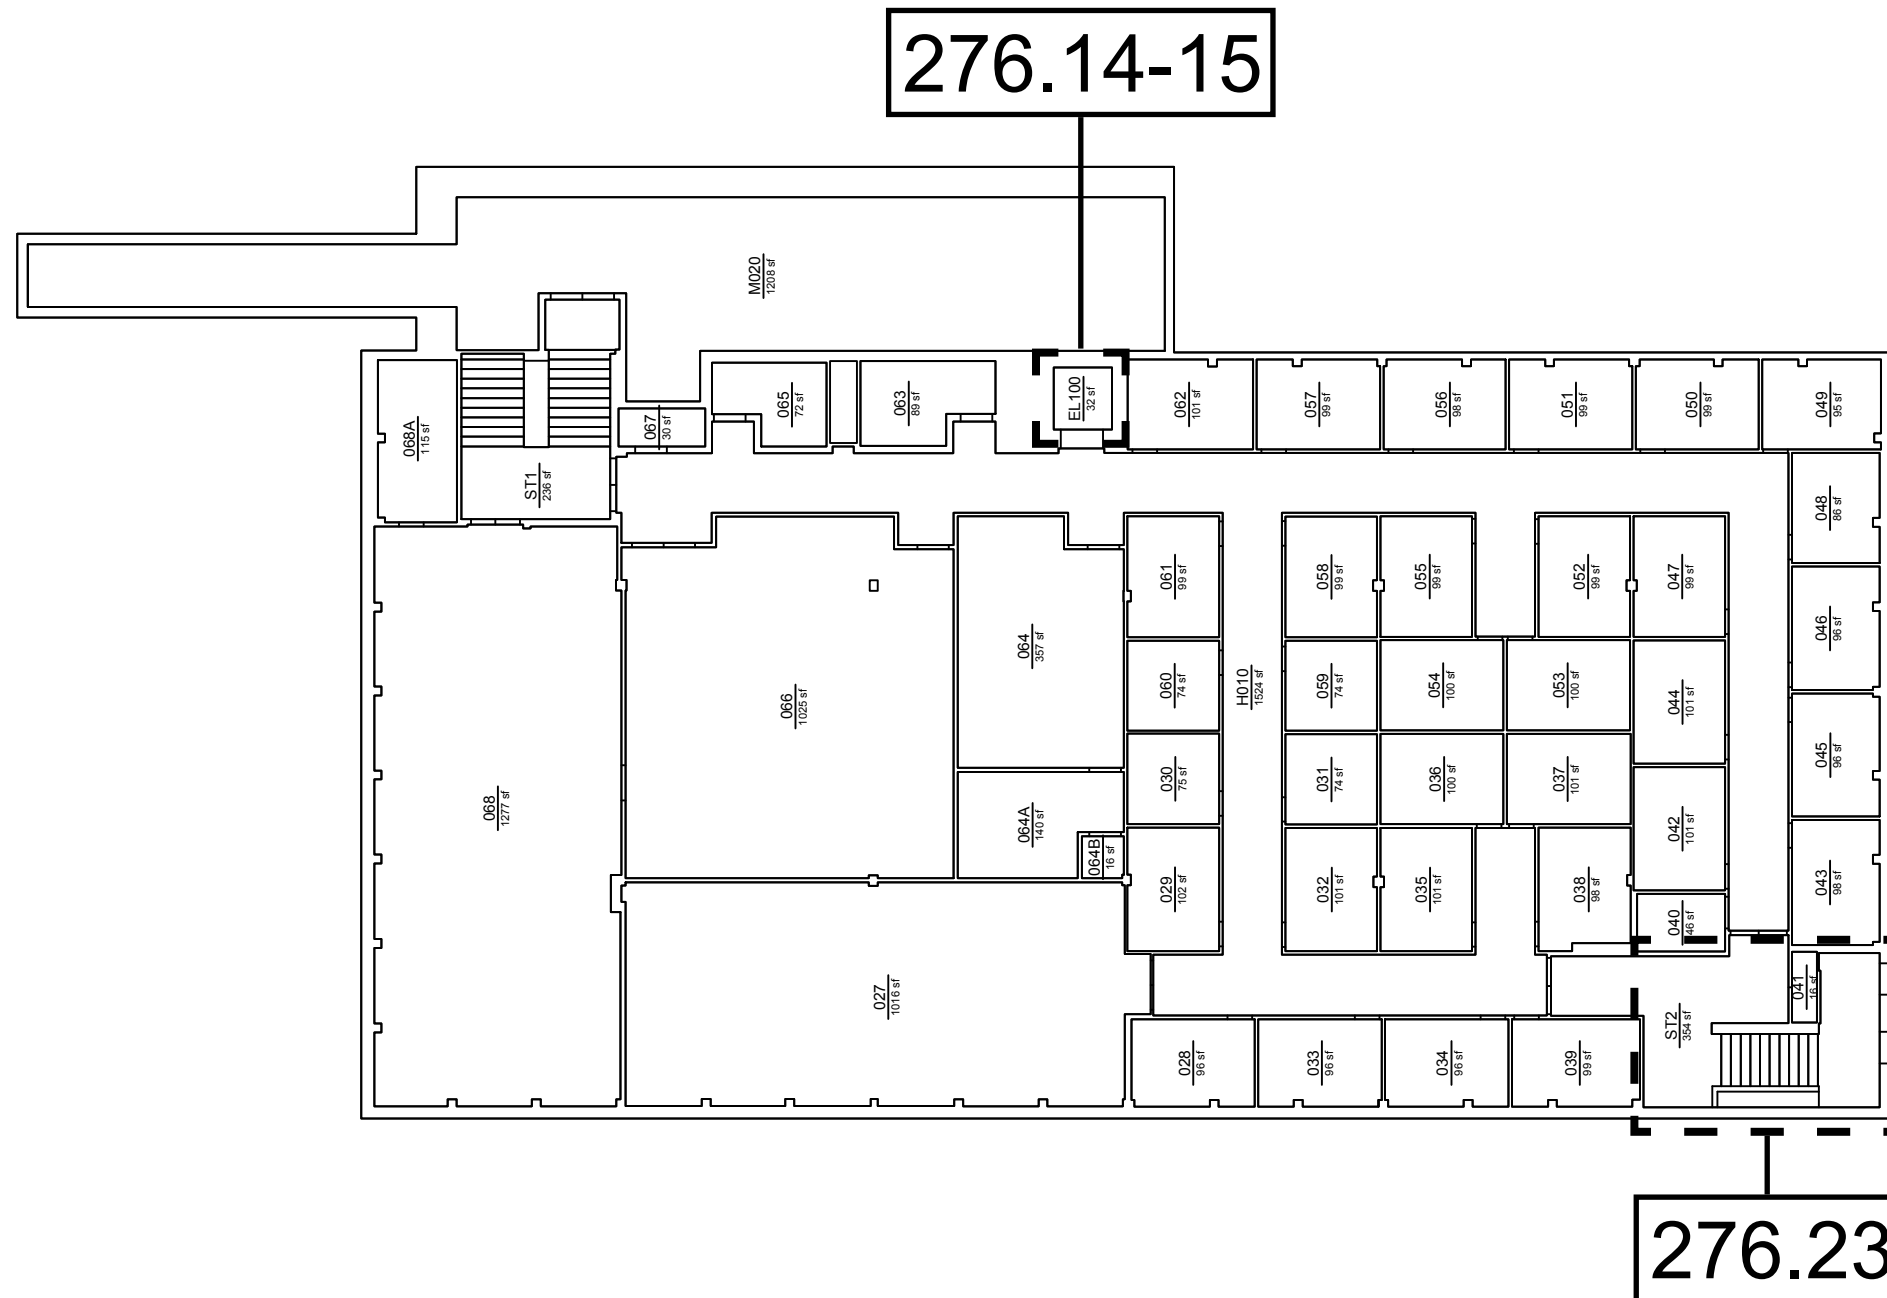

276.21

276.12-13

276.10


➔ Primary Accessible Entry



ADA Compliant Exterior Public Entries



NON ADA Compliant Exterior Public Entries

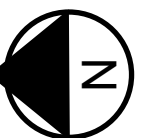

Reference Drawing - Not to Scale



NMSU 2016 ADA Assessment
Phase 1
January 2017

Building #:	276
Building Name:	Walden Hall
Drawing Title:	Basement Plan