

Lot # 31

284.10-12

284.13

284.8-9

284.4

284.5

284.2



Reference Drawing - Not to Scale



NMSU 2016 ADA Assessment  
Phase 1  
January 2017

Building #:	284
Building Name:	Pan American Center
Drawing Title:	Site Plan - North East Lot

➡ Primary Accessible Entry




ADA Compliant Exterior Public Entries





NON ADA Compliant Exterior Public Entries

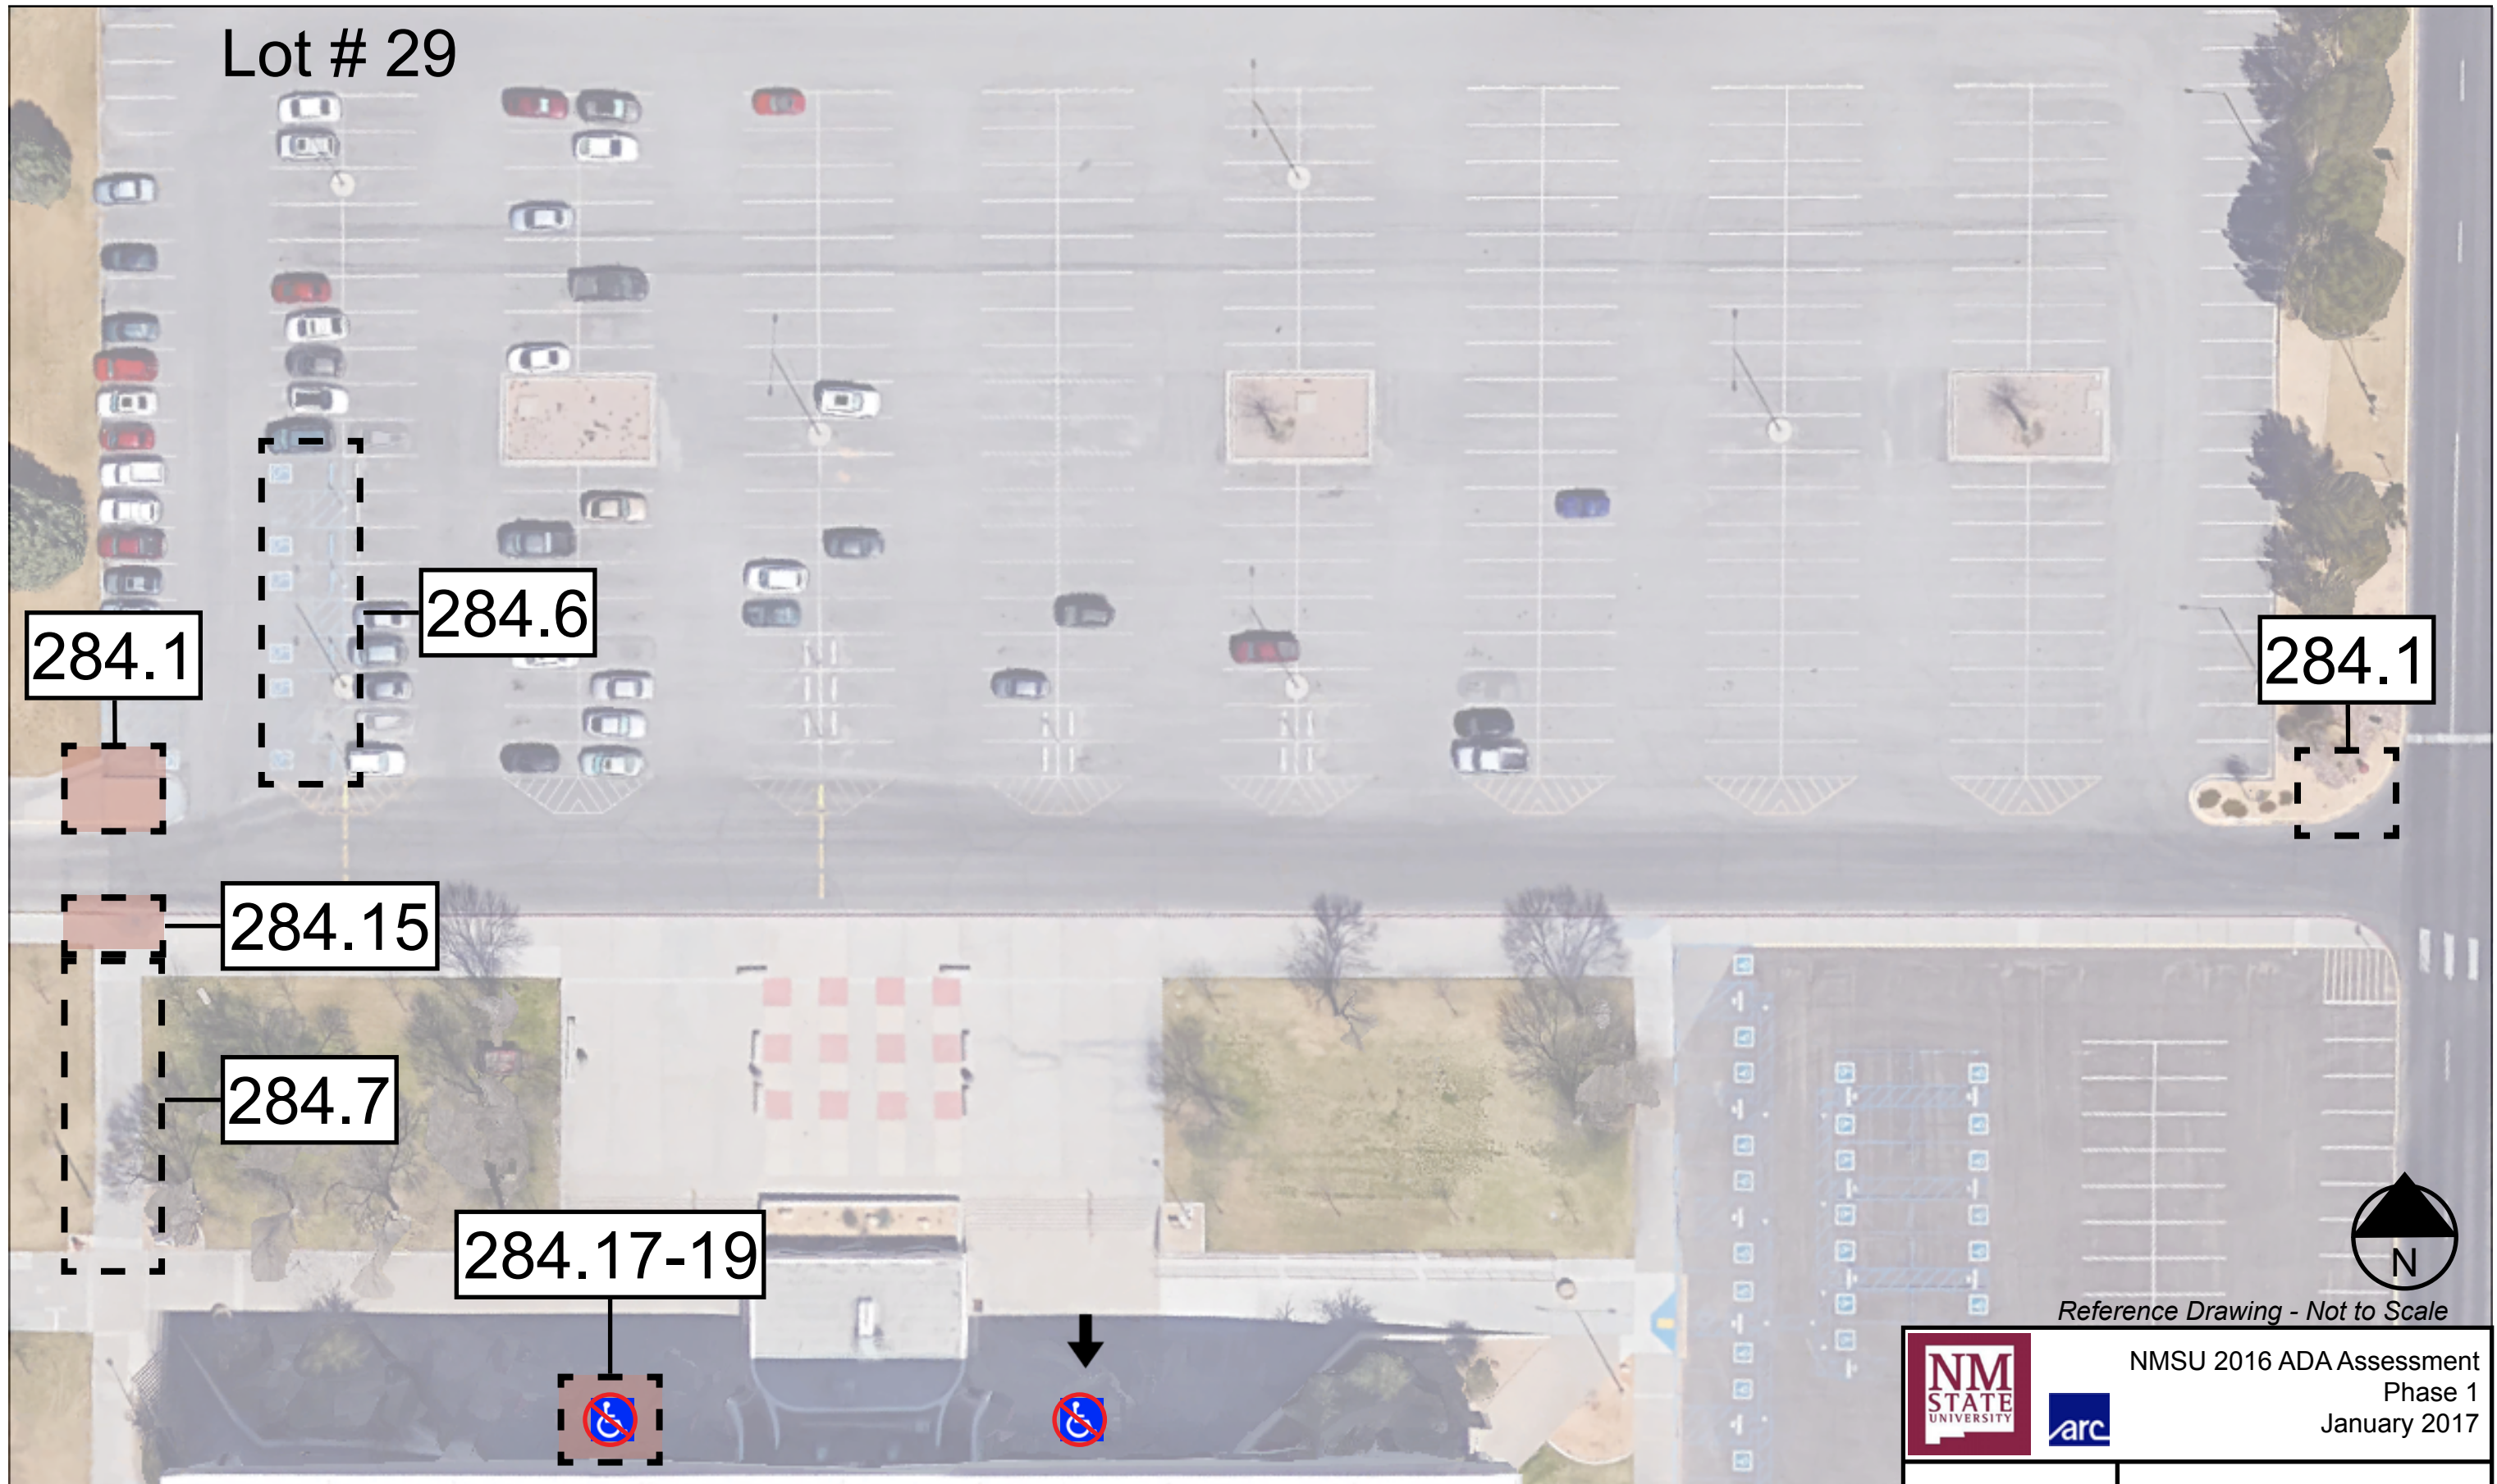

Lot # 29



Reference Drawing - Not to Scale

 	NMSU 2016 ADA Assessment Phase 1 January 2017	
	Building #:	284
	Building Name:	Pan American Center
	Drawing Title:	Site Plan - North Lot

➔ Primary Accessible Entry




ADA Compliant Exterior Public Entries



NON ADA Compliant Exterior Public Entries



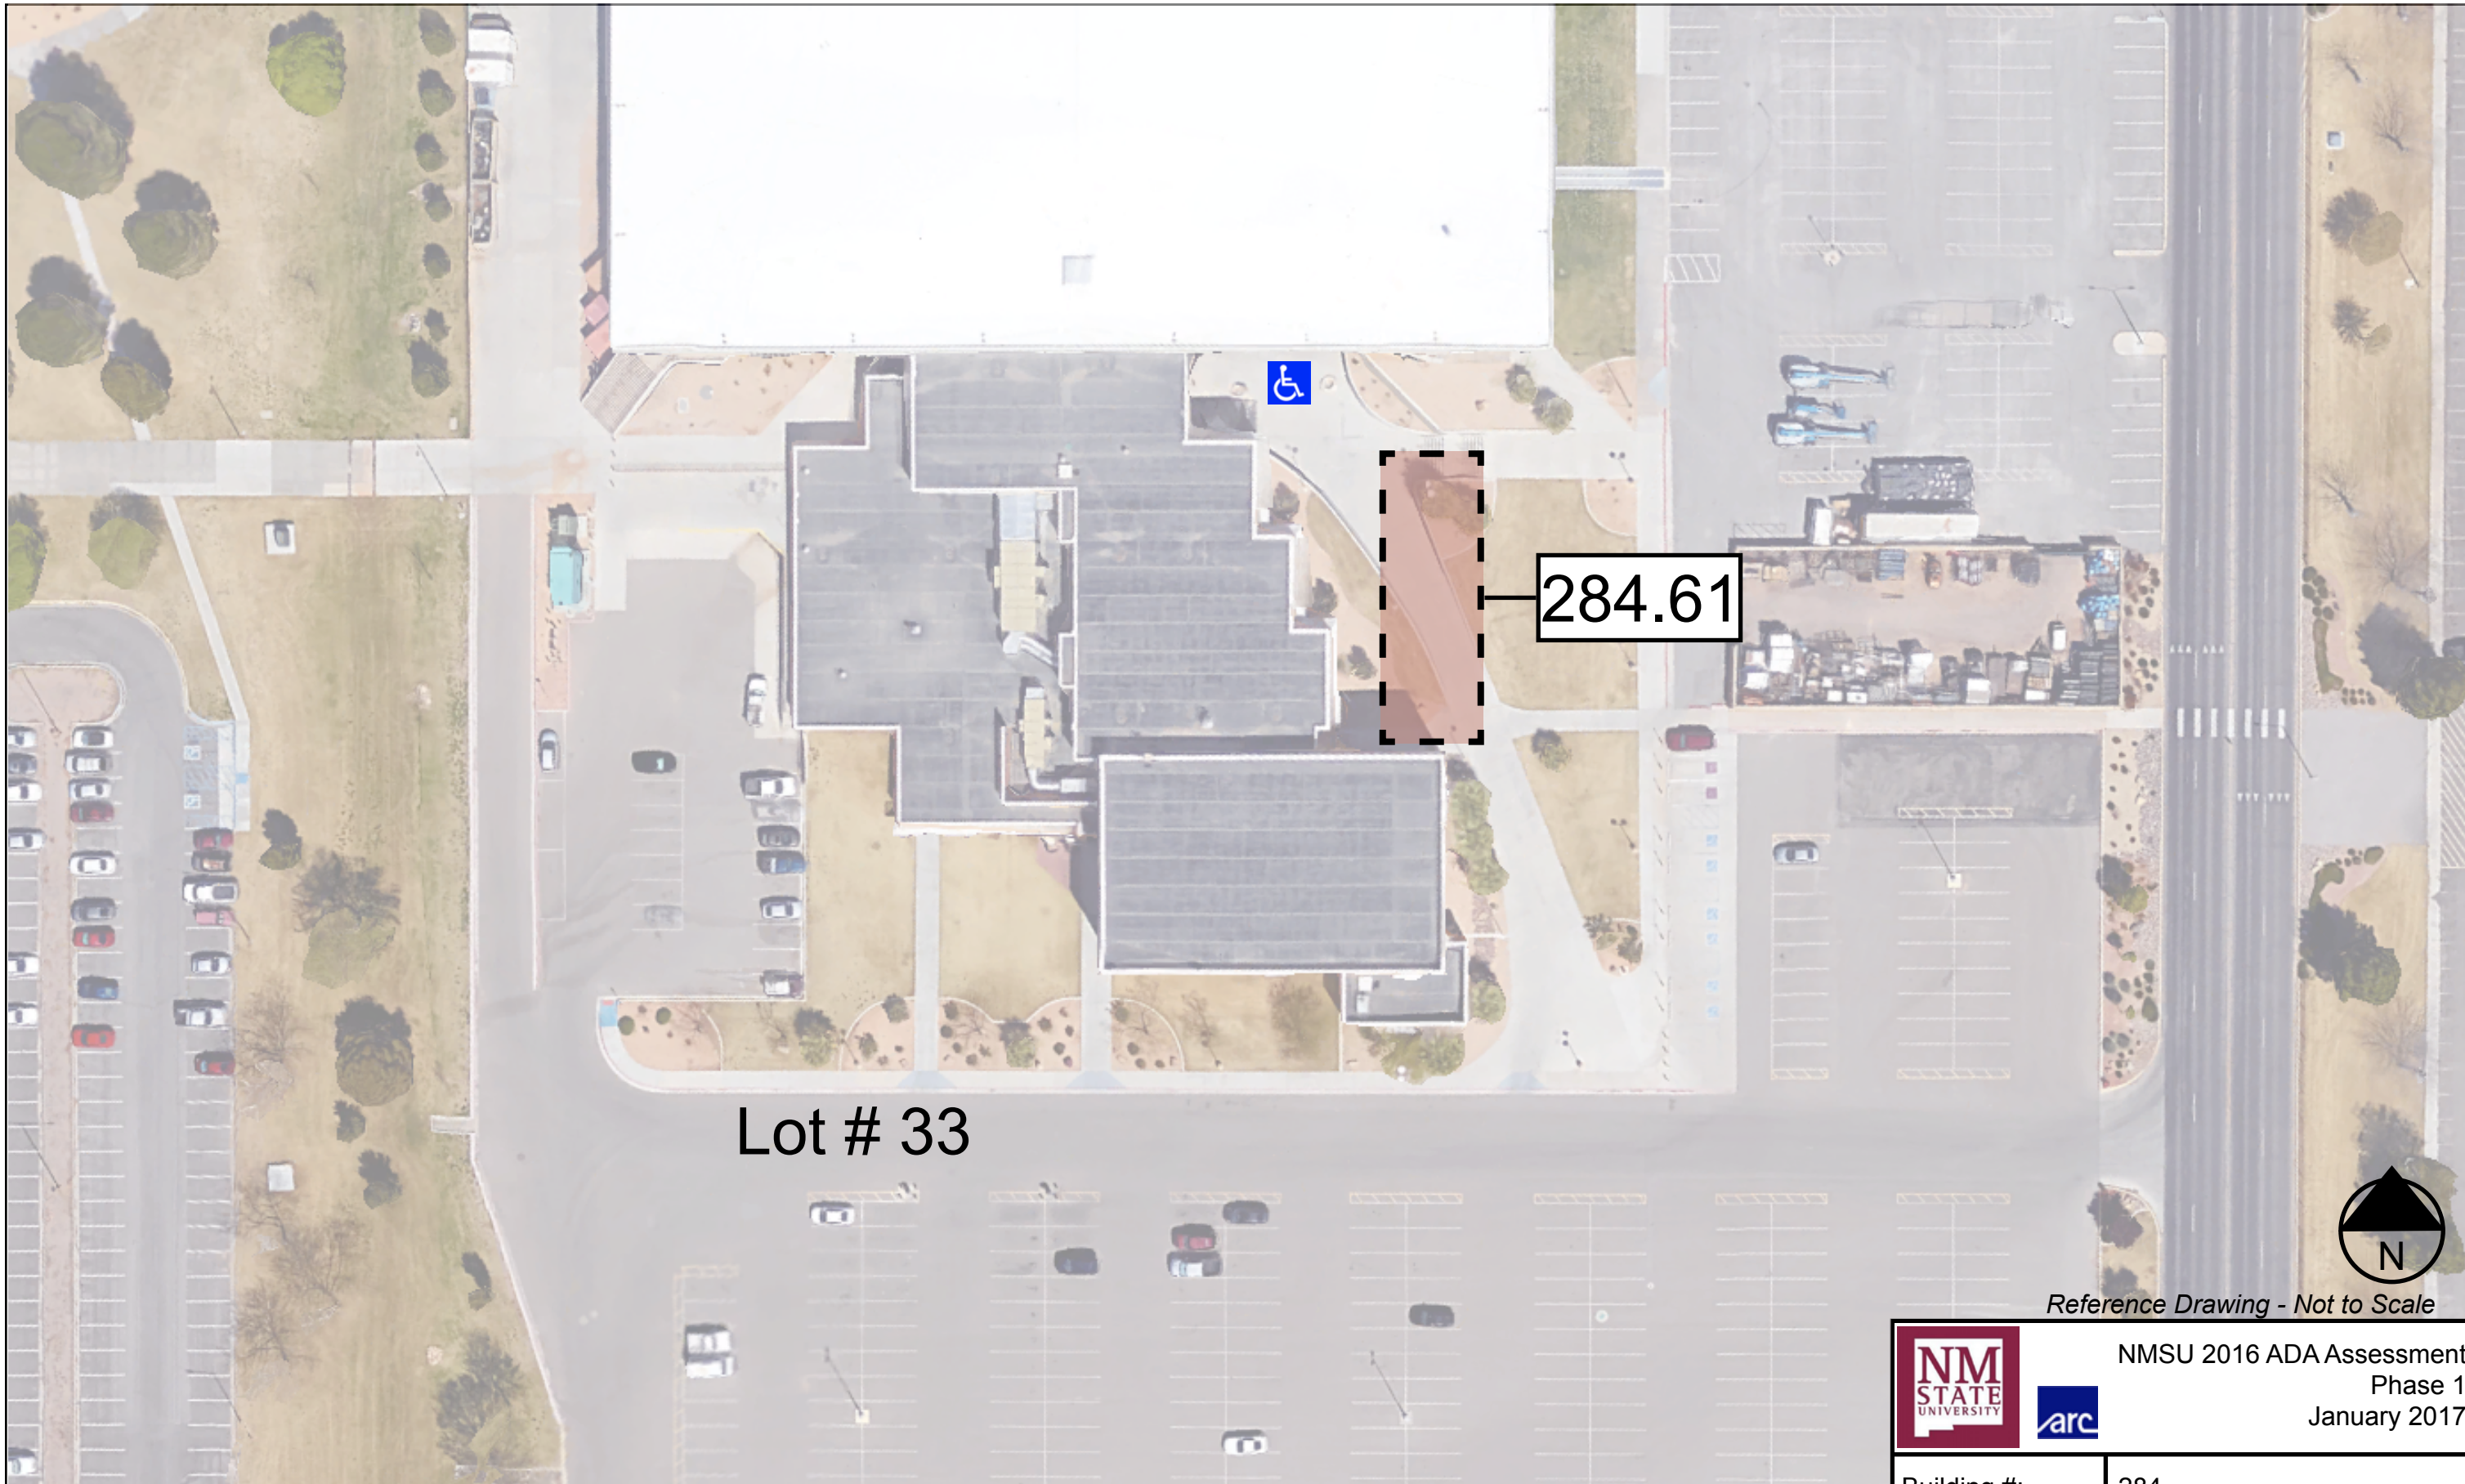



Lot # 33



Reference Drawing - Not to Scale

 	NMSU 2016 ADA Assessment Phase 1 January 2017	
	Building #:	284
	Building Name:	Pan American Center
	Drawing Title:	Site Plan - South Lot

➔ Primary Accessible Entry



ADA Compliant Exterior Public Entries



NON ADA Compliant Exterior Public Entries





➡ Primary Accessible Entry



ADA Compliant Exterior Public Entries



NON ADA Compliant Exterior Public Entries



NMSU 2016 ADA Assessment  
Phase 1  
January 2017

Building #:

284

Building Name:

Pan American Center

Drawing Title:

Site Plan - North East Lot





➡ Primary Accessible Entry



ADA Compliant Exterior Public Entries



NON ADA Compliant Exterior Public Entries



NMSU 2016 ADA Assessment  
Phase 1  
January 2017

Building #:	284
Building Name:	Pan American Center
Drawing Title:	Site Plan - North East Lot





➡ Primary Accessible Entry



ADA Compliant Exterior Public Entries



NON ADA Compliant Exterior Public Entries



NMSU 2016 ADA Assessment  
Phase 1  
January 2017

Building #:	284
Building Name:	Pan American Center
Drawing Title:	Site Plan - North Lot





➡ Primary Accessible Entry



ADA Compliant Exterior Public Entries



NON ADA Compliant Exterior Public Entries



NMSU 2016 ADA Assessment  
Phase 1  
January 2017

Building #:	284
Building Name:	Pan American Center
Drawing Title:	Site Plan - North Lot





➡ Primary Accessible Entry



ADA Compliant Exterior Public Entries



NON ADA Compliant Exterior Public Entries



NMSU 2016 ADA Assessment  
Phase 1  
January 2017

Building #:	284
Building Name:	Pan American Center
Drawing Title:	Site Plan - North Lot





➡ Primary Accessible Entry



ADA Compliant Exterior Public Entries



NON ADA Compliant Exterior Public Entries



NMSU 2016 ADA Assessment  
Phase 1  
January 2017

Building #:	284
Building Name:	Pan American Center
Drawing Title:	Site Plan - South Lot