


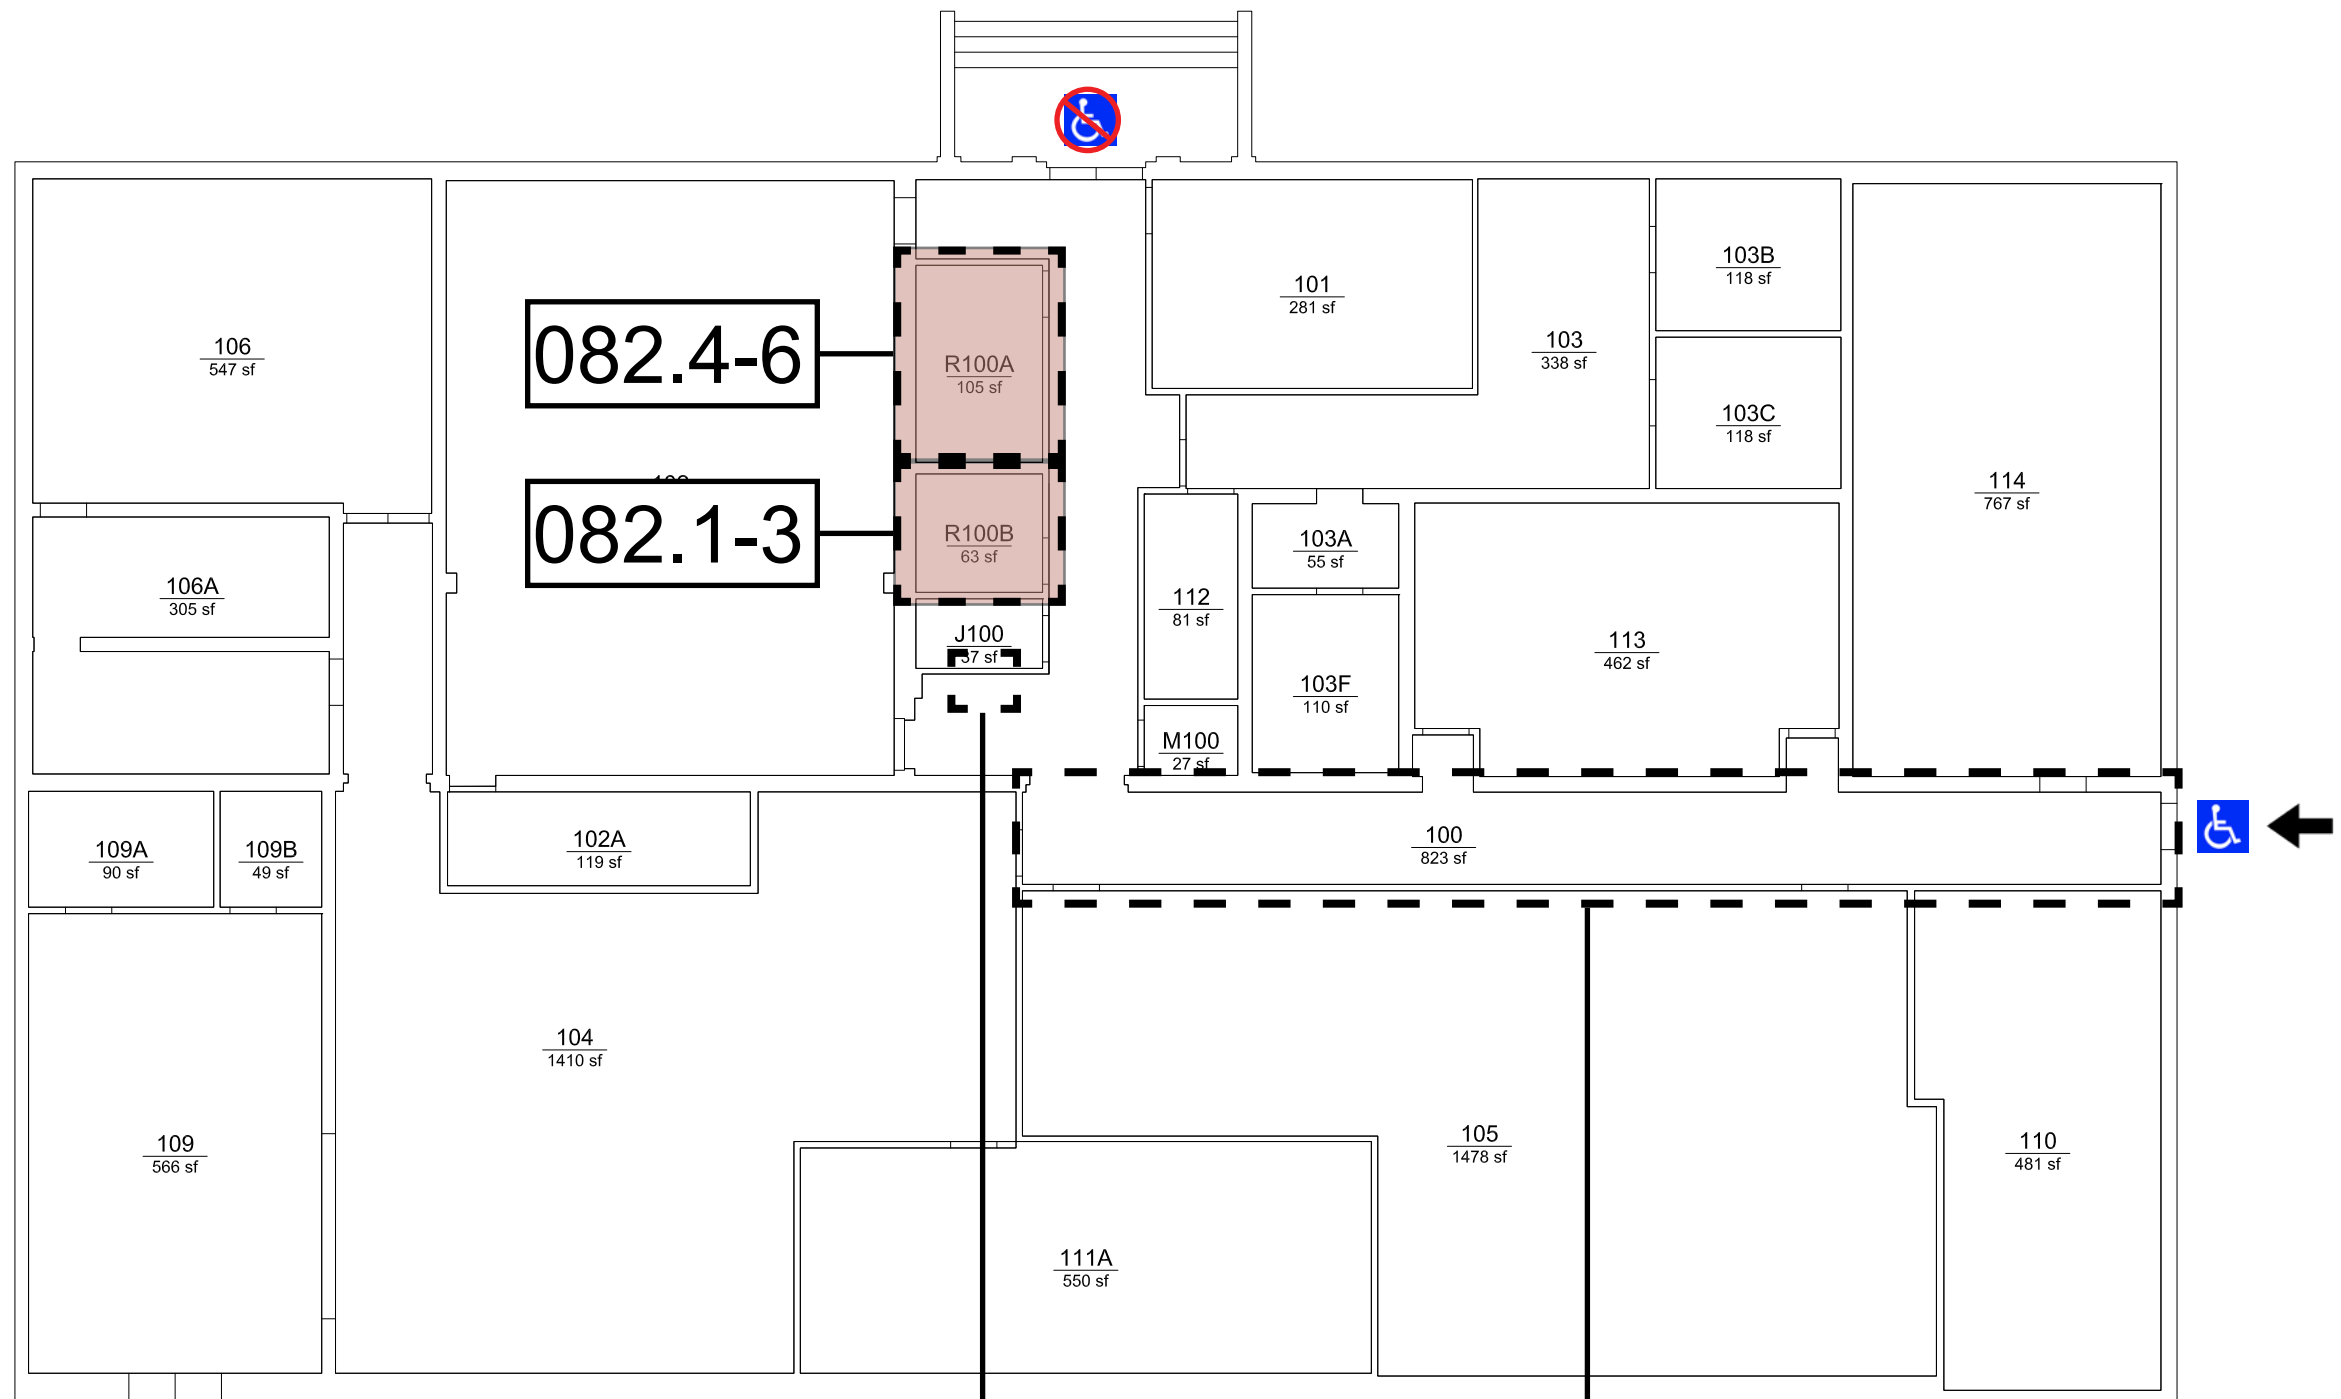

082.16-18

082.21

082.19-20

➡ Primary Accessible Entry



ADA Compliant Exterior Public Entries



NON ADA Compliant Exterior Public Entries



Reference Drawing - Not to Scale



NMSU 2016 ADA Assessment
Phase 1
January 2017

Building #:	082
Building Name:	Biology Annex
Drawing Title:	First Floor Plan



➡ Primary Accessible Entry

 ADA Compliant Exterior Public Entries

 NON ADA Compliant Exterior Public Entries

 NMSU 2016 ADA Assessment Phase 1 January 2017 	
Building #:	082
Building Name:	Biology Annex
Drawing Title:	First Floor Plan



➡ Primary Accessible Entry



ADA Compliant Exterior Public Entries



NON ADA Compliant Exterior Public Entries

  NMSU 2016 ADA Assessment Phase 1 January 2017	
Building #:	082
Building Name:	Biology Annex
Drawing Title:	First Floor Plan