





## Reference Drawing - Not to Scale

		NMSU 2016 ADA Assessment Phase 1 January 2017
	Building #:	126
	Building Name:	Computer Center
es	Drawing Title:	First Floor Plan
		ARC Project# 21619

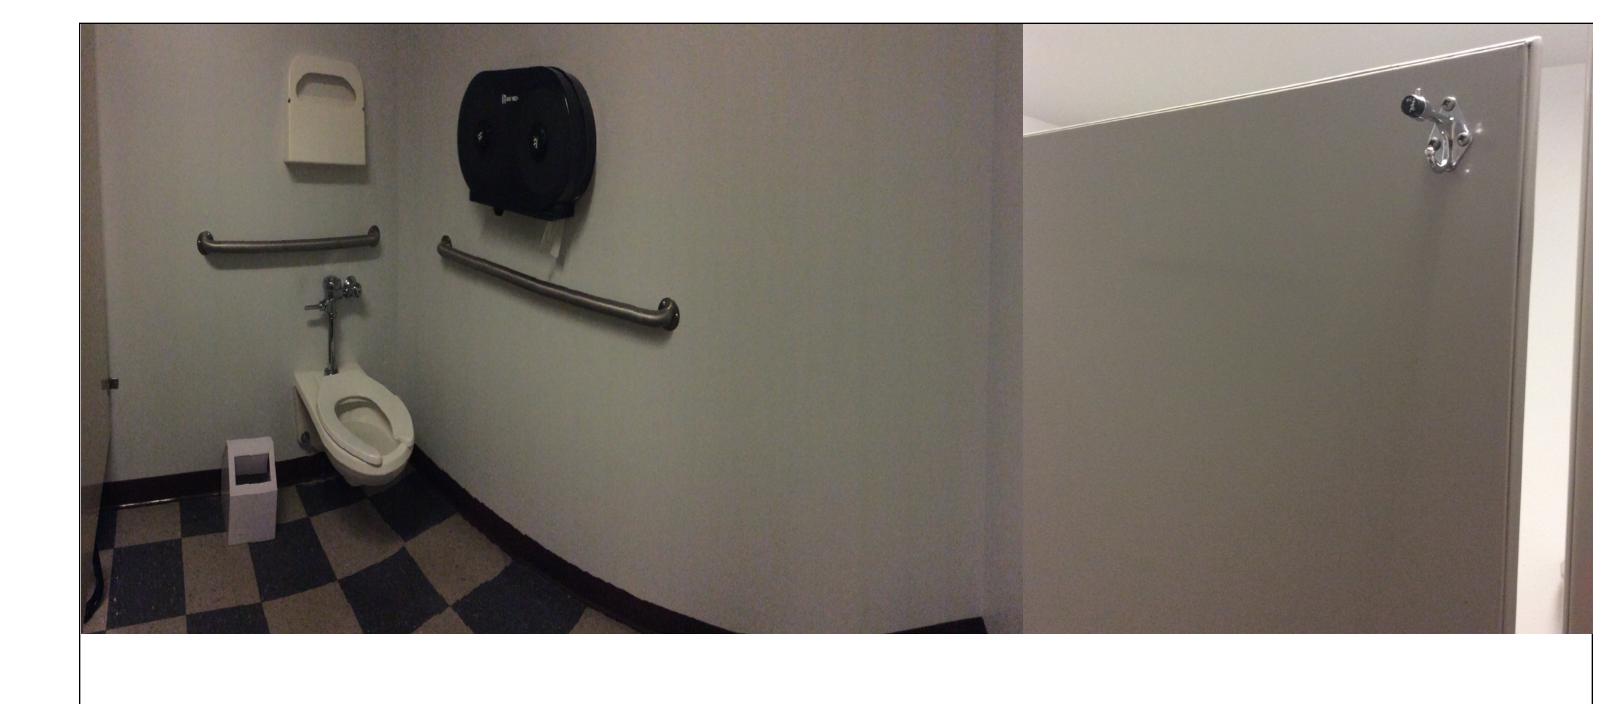

 





ADA Compliant Exterior Public Entries

NON ADA Compliant Exterior Public Entrie

		NMSU 2016 ADA Assessment Phase 1 January 2017
	Building #:	126
	Building Name:	Computer Center
es	Drawing Title:	First Floor Plan

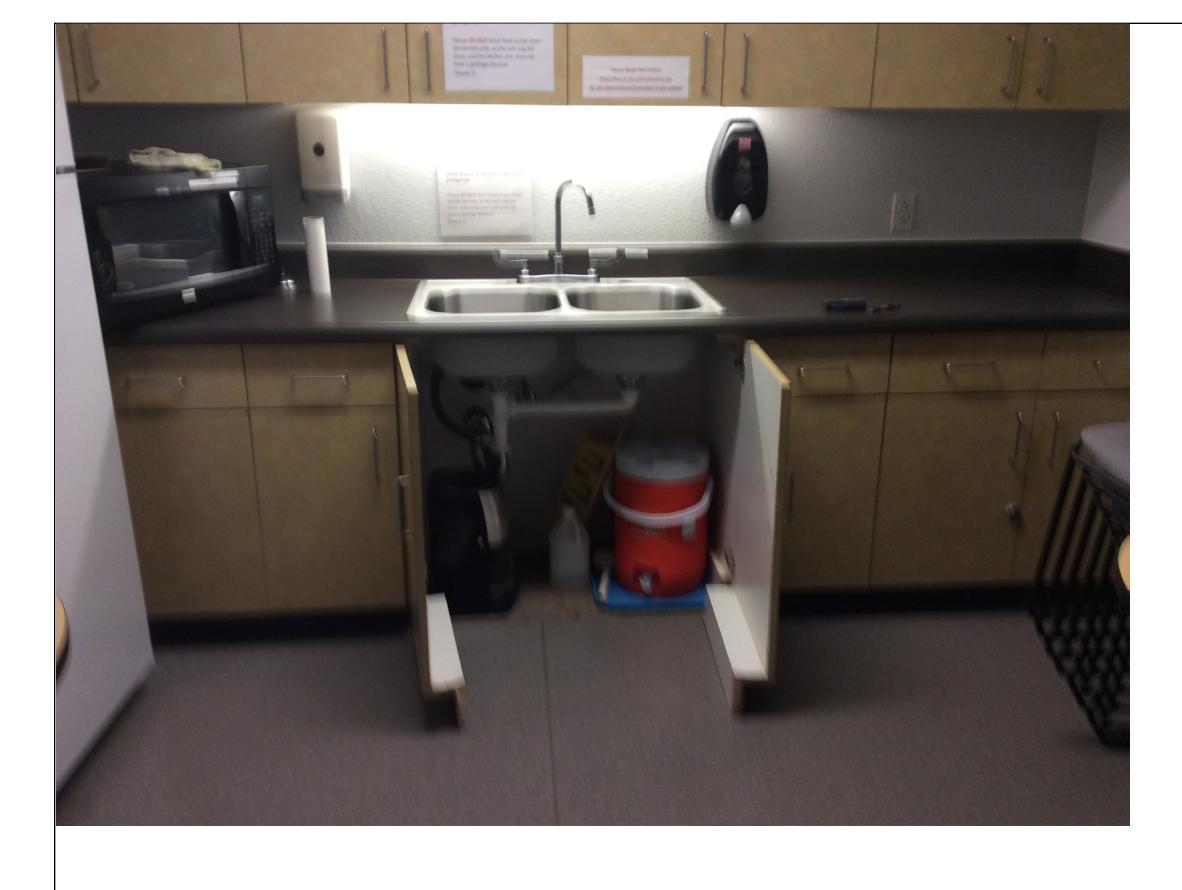

 




ADA Compliant Exterior Public Entries

NON ADA Compliant Exterior Public Entrie

		NMSU 2016 ADA Assessment Phase 1 January 2017
	Building #:	126
	Building Name:	Computer Center
ies	Drawing Title:	First Floor Plan
		ARC Project# 21619

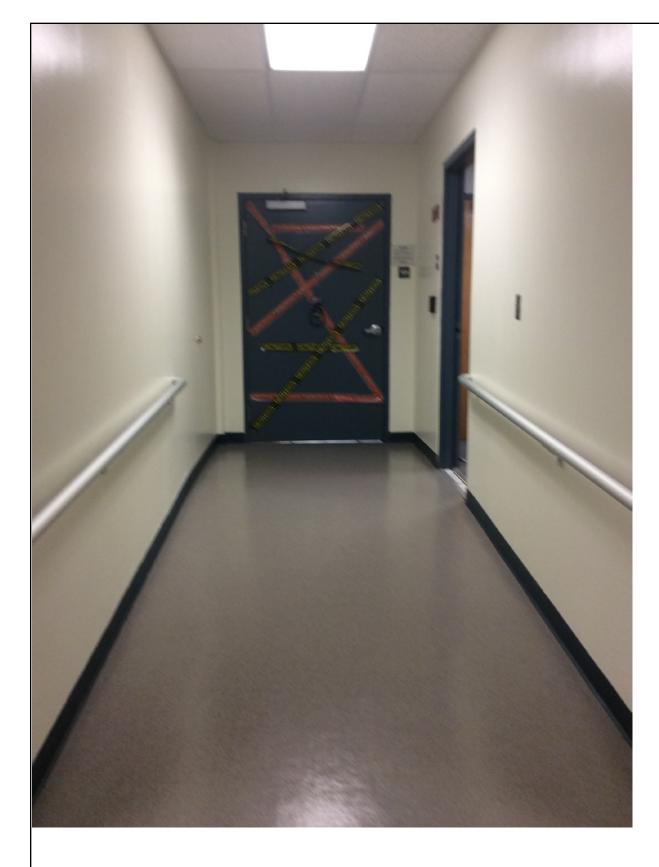





ADA Compliant Exterior Public Entries

NON ADA Compliant Exterior Public Entrie

		NMSU 2016 ADA Assessment Phase 1 January 2017
	Building #:	126
	Building Name:	Computer Center
ies	Drawing Title:	First Floor Plan
		ARC Project# 21619