


276.16-17

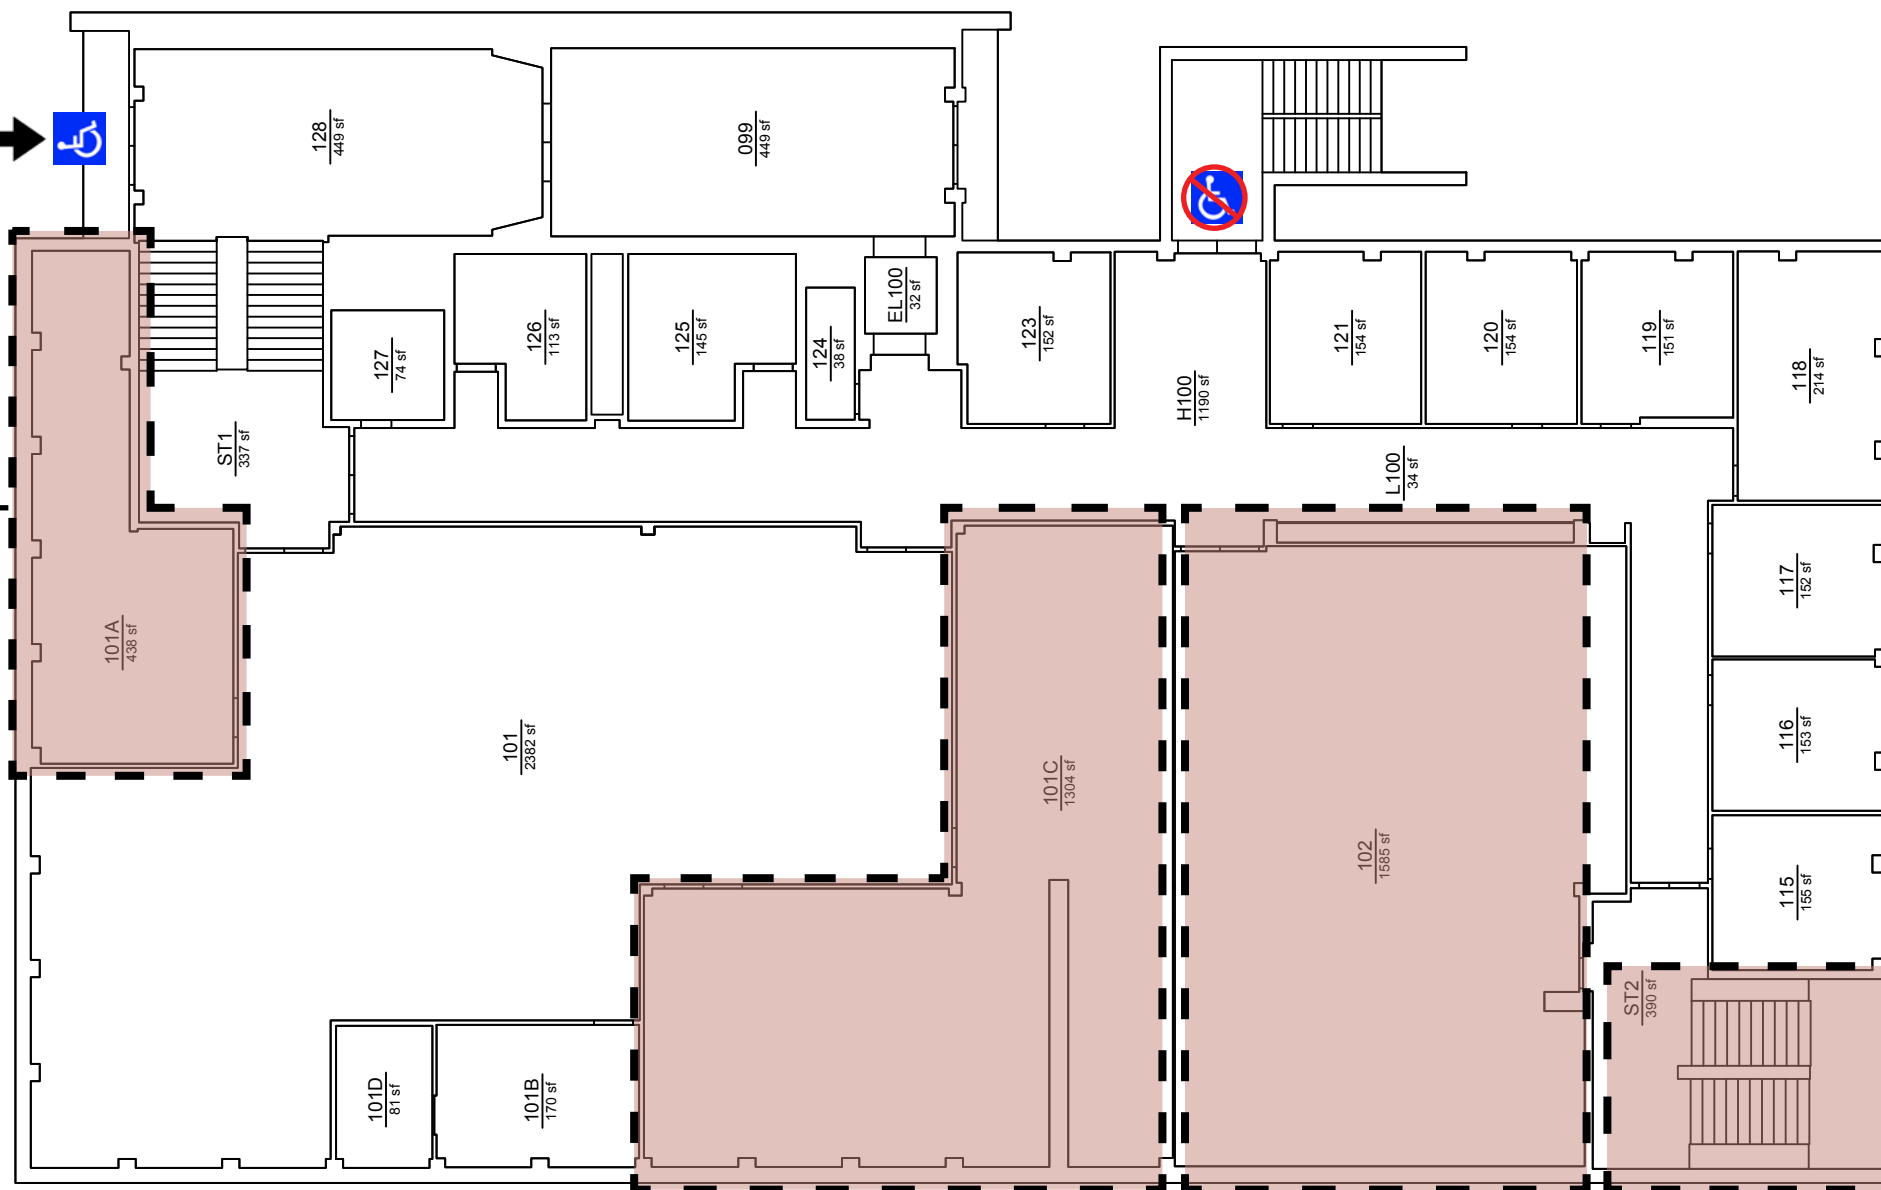

276.23

276.18

276.19-20

276.21

276.10

→ Primary Accessible Entry



ADA Compliant Exterior Public Entries

NON ADA Compliant Exterior Public Entries



Reference Drawing - Not to Scale



NMSU 2016 ADA Assessment
Phase 1
January 2017


Building #:	276
Building Name:	Walden Hall
Drawing Title:	First Floor Plan



➡ Primary Accessible Entry

 ADA Compliant Exterior Public Entries

 NON ADA Compliant Exterior Public Entries

<div><div><div>NM</div><div>STATE</div><div>UNIVERSITY</div></div><div></div></div> <div>NMSU 2016 ADA Assessment Phase 1 January 2017</div>	
Building #:	276
Building Name:	Walden Hall
Drawing Title:	First Floor Plan



➡ Primary Accessible Entry



ADA Compliant Exterior Public Entries



NON ADA Compliant Exterior Public Entries



NMSU 2016 ADA Assessment
Phase 1
January 2017

Building #:	276
Building Name:	Walden Hall
Drawing Title:	First Floor Plan



➡ Primary Accessible Entry



ADA Compliant Exterior Public Entries



NON ADA Compliant Exterior Public Entries

<div><div><div>NM STATE UNIVERSITY</div><div>arc</div></div><div><div>NMSU 2016 ADA Assessment</div><div>Phase 1</div><div>January 2017</div></div></div>	
Building #:	276
Building Name:	Walden Hall
Drawing Title:	First Floor Plan



➡ Primary Accessible Entry



ADA Compliant Exterior Public Entries



NON ADA Compliant Exterior Public Entries

<div><div><div>NM STATE UNIVERSITY</div><div>arc</div></div><div>NMSU 2016 ADA Assessment Phase 1 January 2017</div></div>	
Building #:	276
Building Name:	Walden Hall
Drawing Title:	First Floor Plan