


364.30

364.30

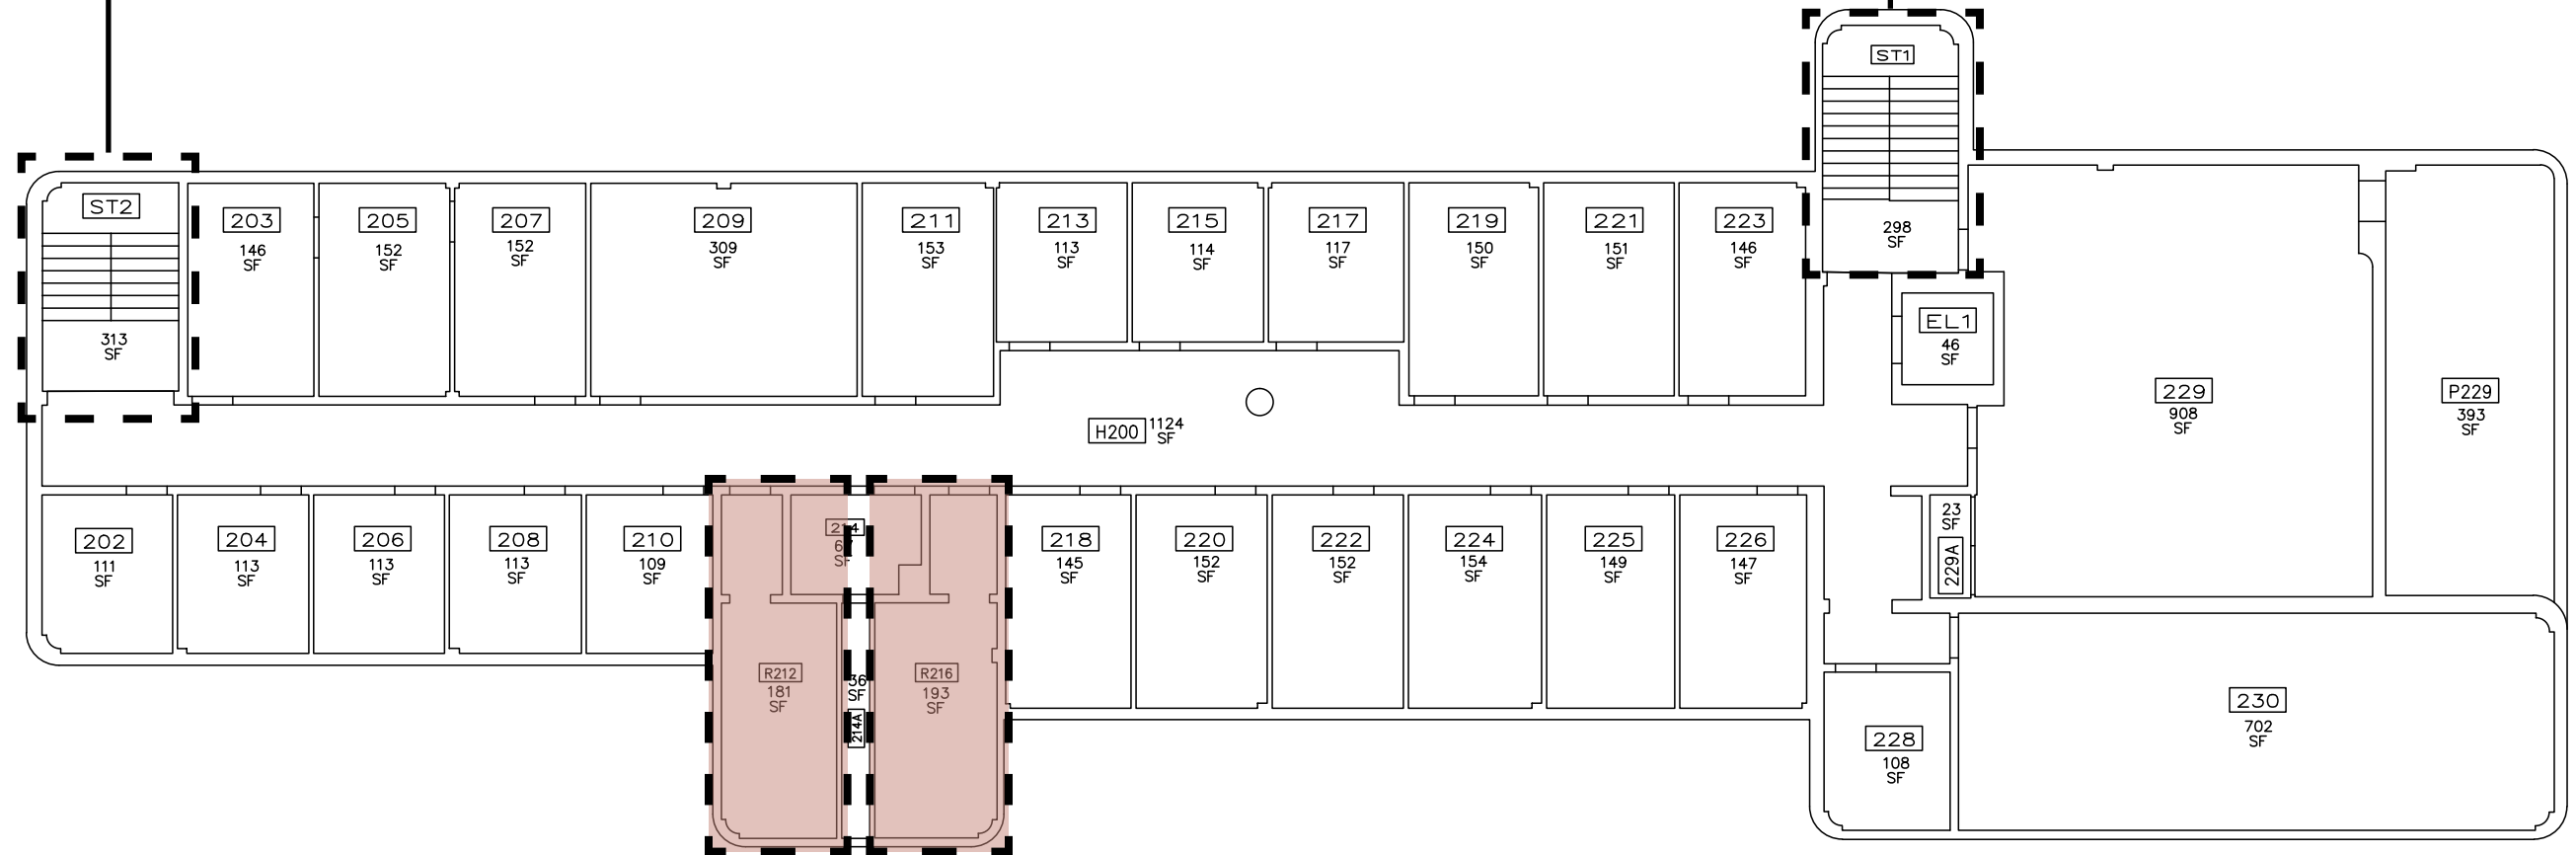

364.3-10

364.11-14

364.27-28

➔ Primary Accessible Entry



ADA Compliant Exterior Public Entries



NON ADA Compliant Exterior Public Entries



Reference Drawing - Not to Scale



NMSU 2016 ADA Assessment
Phase 1
January 2017

Building #:	364
Building Name:	English Building
Drawing Title:	Second Floor Plan



➡ Primary Accessible Entry



ADA Compliant Exterior Public Entries



NON ADA Compliant Exterior Public Entries



NMSU 2016 ADA Assessment
Phase 1
January 2017

Building #:	364
Building Name:	English Building
Drawing Title:	Second Floor Plan



➡ Primary Accessible Entry



ADA Compliant Exterior Public Entries



NON ADA Compliant Exterior Public Entries



NMSU 2016 ADA Assessment
Phase 1
January 2017

Building #:	364
Building Name:	English Building
Drawing Title:	Second Floor Plan