


365.14-18

365.8-13

365.32-33

365.35-36

365.19

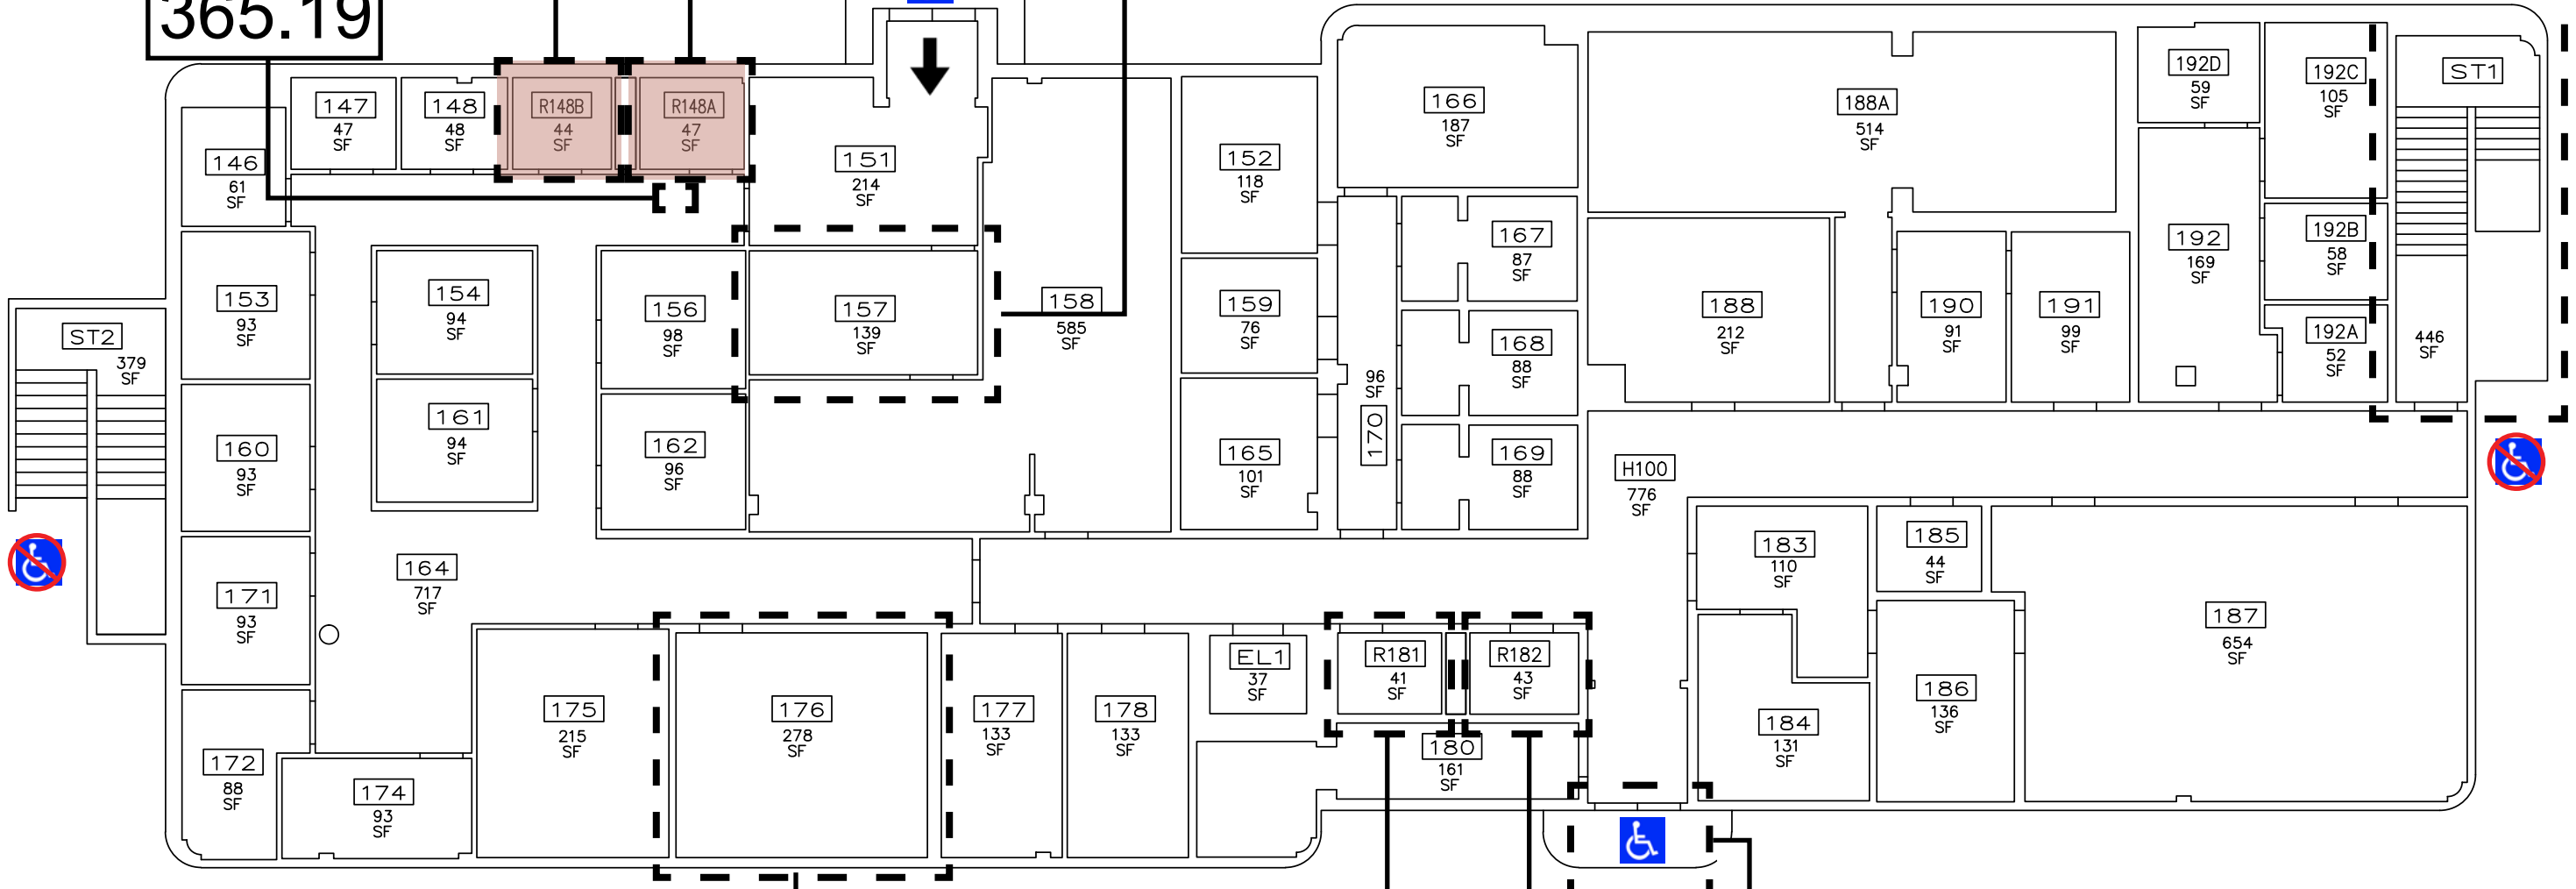

365.34

365.20-24

365.37

365.25-28

365.29-31



Reference Drawing - Not to Scale



NMSU 2016 ADA Assessment
Phase 1
January 2017

Building #:	365
Building Name:	Speech Building
Drawing Title:	First Floor Plan

➡ Primary Accessible Entry



ADA Compliant Exterior Public Entries

NON ADA Compliant Exterior Public Entries



Reference Drawing - Not to Scale



NMSU 2016 ADA Assessment
Phase 1
January 2017

Building #:	365
Building Name:	Speech Building
Drawing Title:	First Floor Plan

➔ Primary Accessible Entry



ADA Compliant Exterior Public Entries



NON ADA Compliant Exterior Public Entries



Reference Drawing - Not to Scale



NMSU 2016 ADA Assessment
Phase 1
January 2017

Building #:	365
Building Name:	Speech Building
Drawing Title:	First Floor Plan

➡ Primary Accessible Entry



ADA Compliant Exterior Public Entries



NON ADA Compliant Exterior Public Entries