


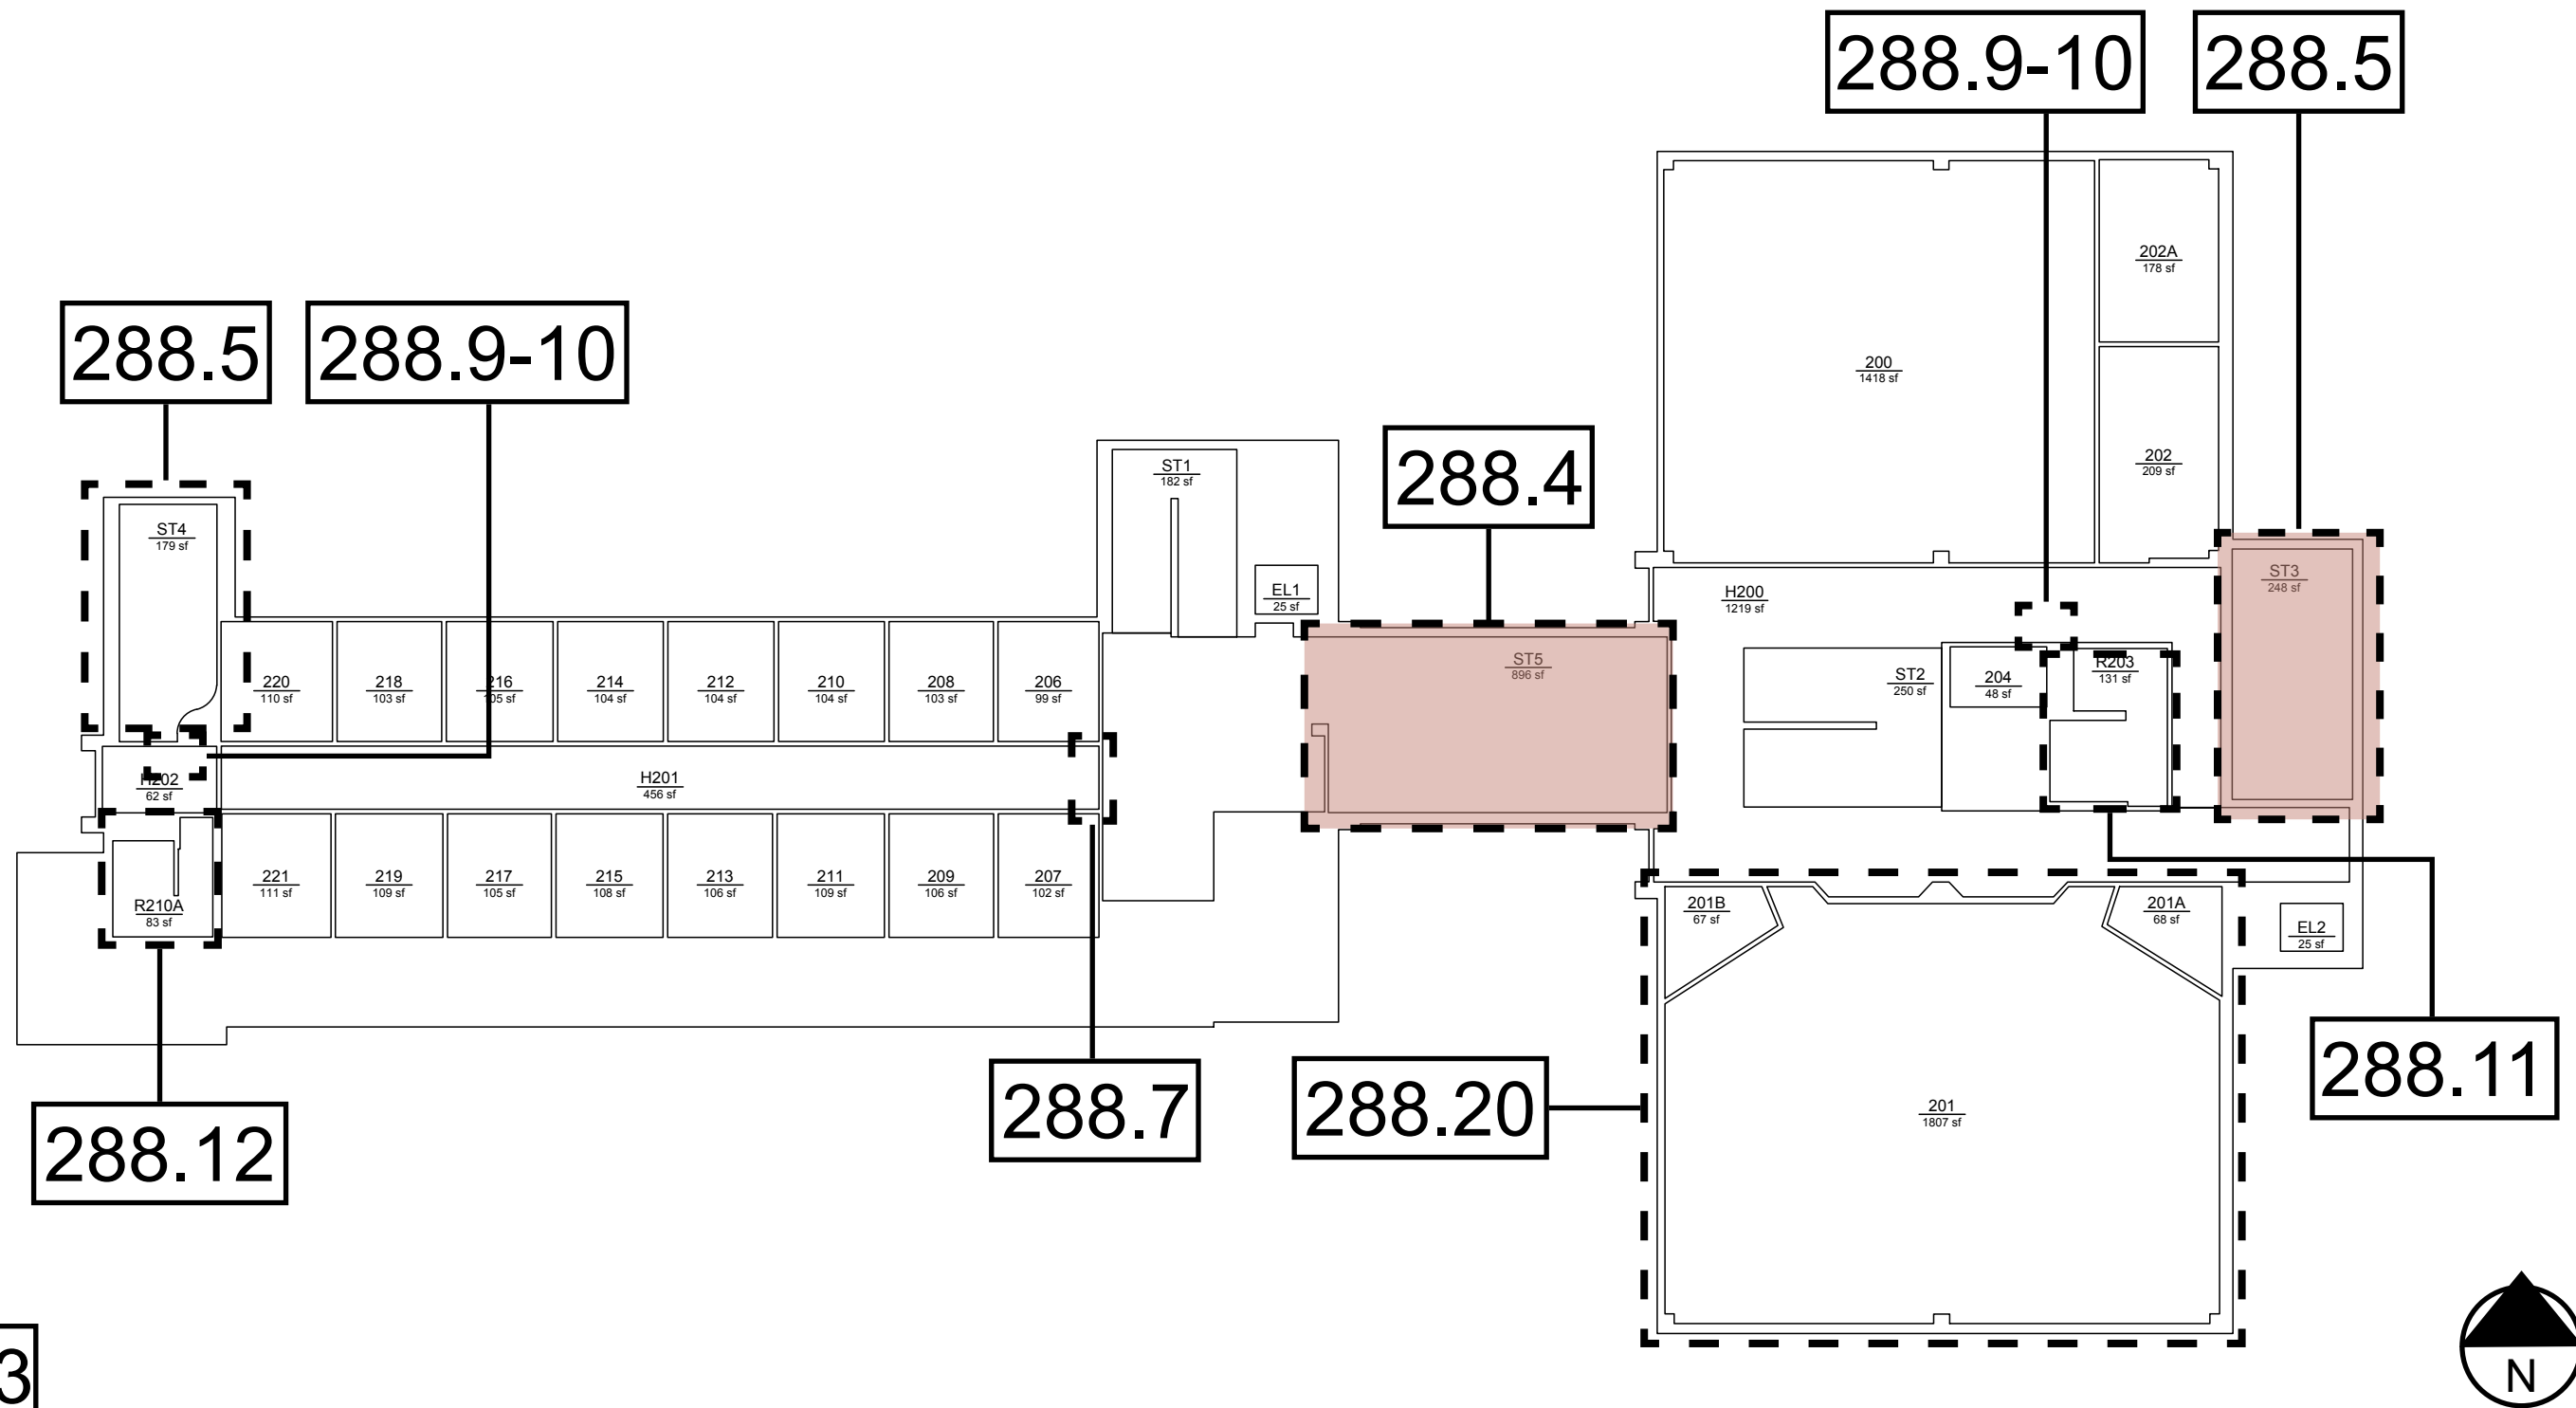

288.13

288.8

288.6

288.1-2

➔ Primary Accessible Entry



ADA Compliant Exterior Public Entries



NON ADA Compliant Exterior Public Entries

Reference Drawing - Not to Scale

 		NMSU 2016 ADA Assessment Phase 1 January 2017	
Building #:	288	Building Name:	Guthrie Hall
Drawing Title:	Second Floor Plan		



➔ Primary Accessible Entry



ADA Compliant Exterior Public Entries



NON ADA Compliant Exterior Public Entries



NMSU 2016 ADA Assessment
Phase 1
January 2017

Building #:	288
Building Name:	Guthrie Hall
Drawing Title:	Second Floor Plan



➡ Primary Accessible Entry



ADA Compliant Exterior Public Entries



NON ADA Compliant Exterior Public Entries



NMSU 2016 ADA Assessment
Phase 1
January 2017

Building #:	288
Building Name:	Guthrie Hall
Drawing Title:	Second Floor Plan