


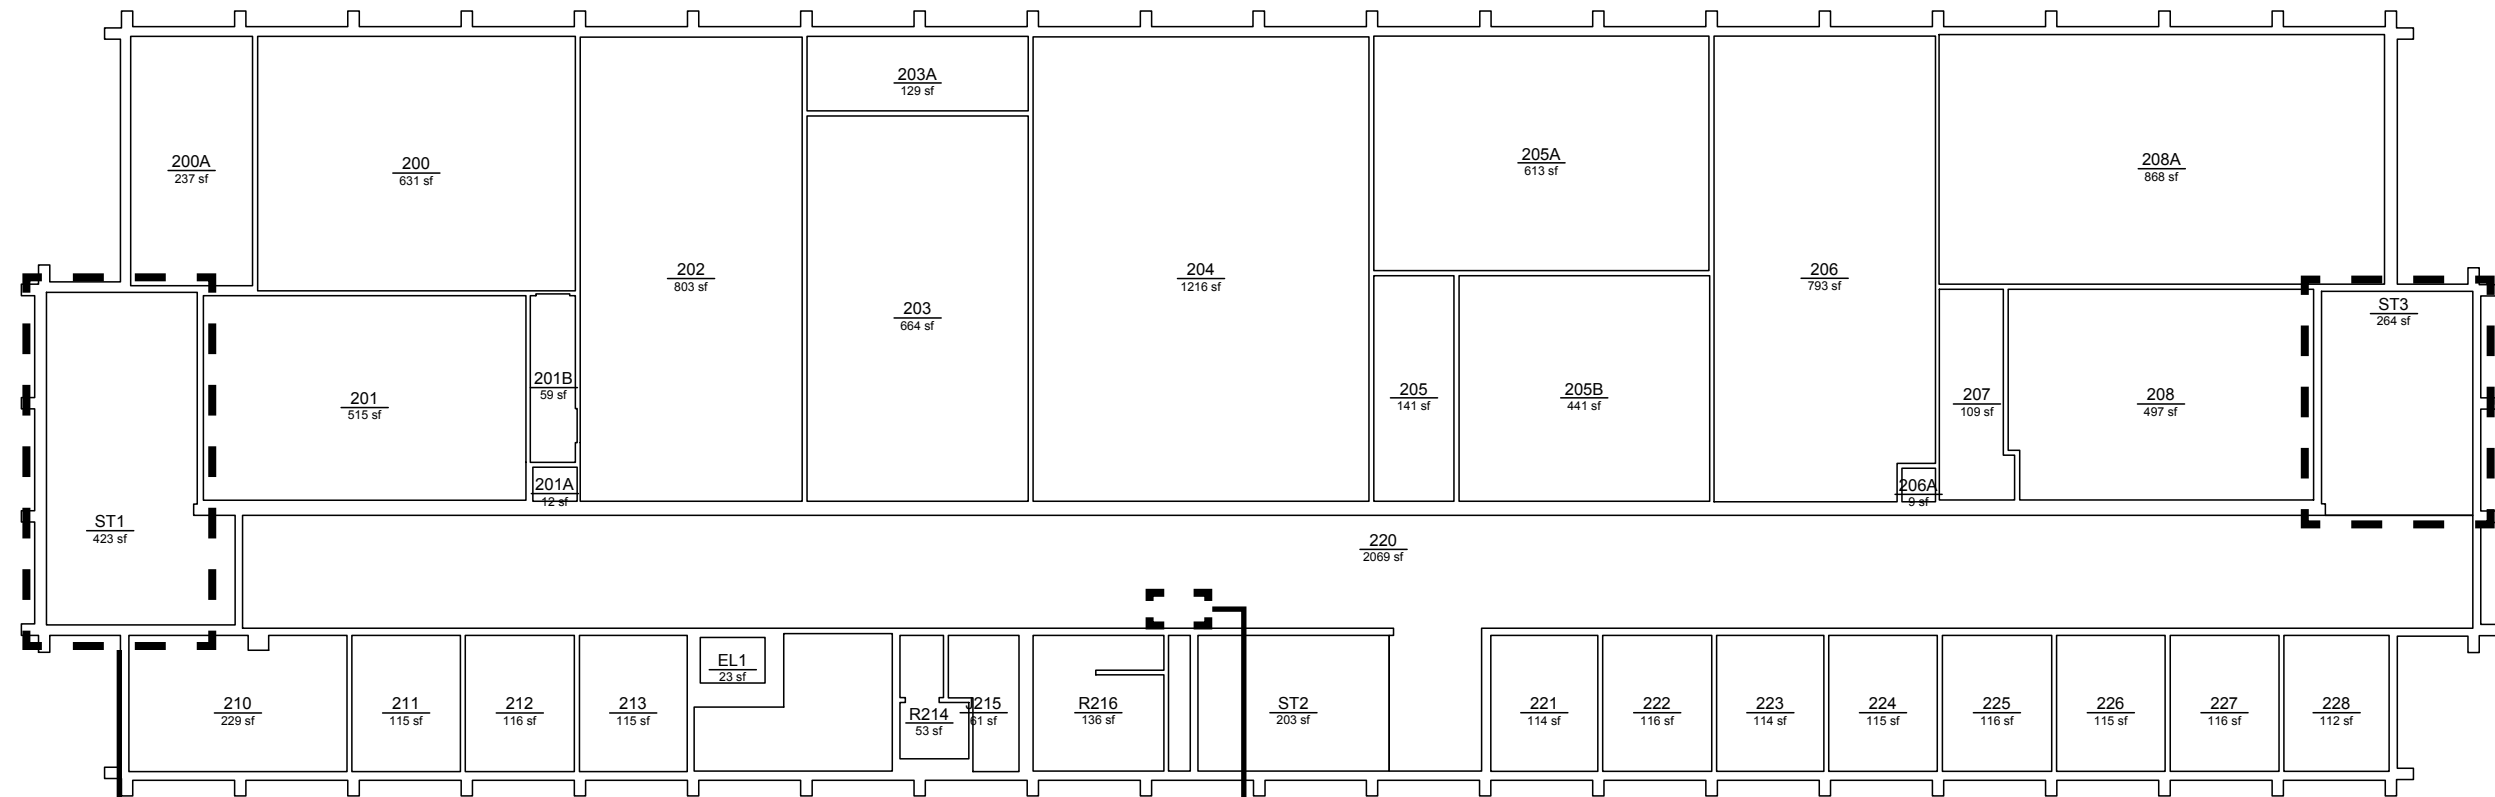

301.17

301.11

301.17

301.20

301.18

301.15

301.8-10

➔ Primary Accessible Entry



ADA Compliant Exterior Public Entries



NON ADA Compliant Exterior Public Entries

 NMSU 2016 ADA Assessment Phase 1 January 2017 	
Building #:	301
Building Name:	Thomas and Brown Hall
Drawing Title:	Second Floor Plan