



ARC Project# 21619

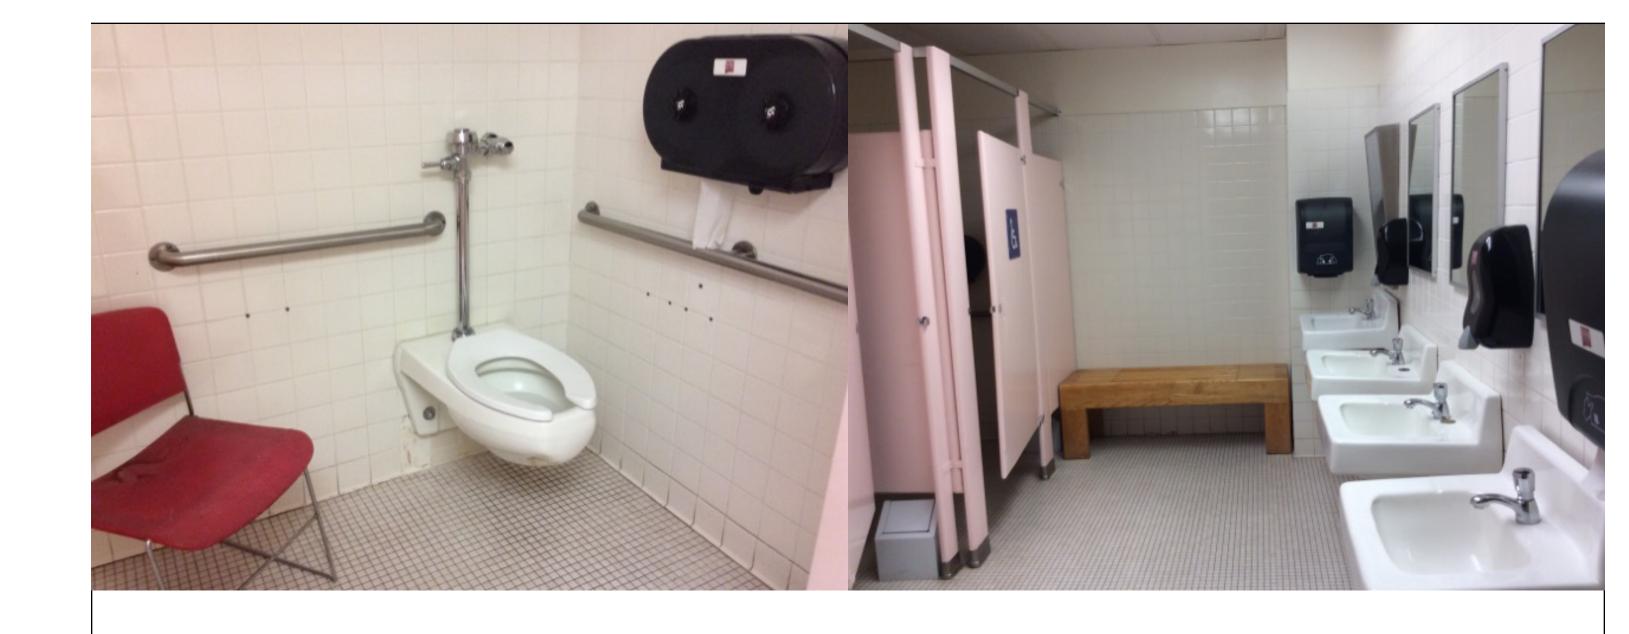

Primary Accessible Entry




| NM STATE UNIVERSITY | NMSU 2016 ADA Assessment Phase 1 January 2017 |
|---------------------------|---|
| Building #: | 368 |
| Building Name: | Knox Hall |
| Drawing Title: | Third Floor Plan |
| Drawing Title: | I hird Floor Plan ARC Project# 21619 |

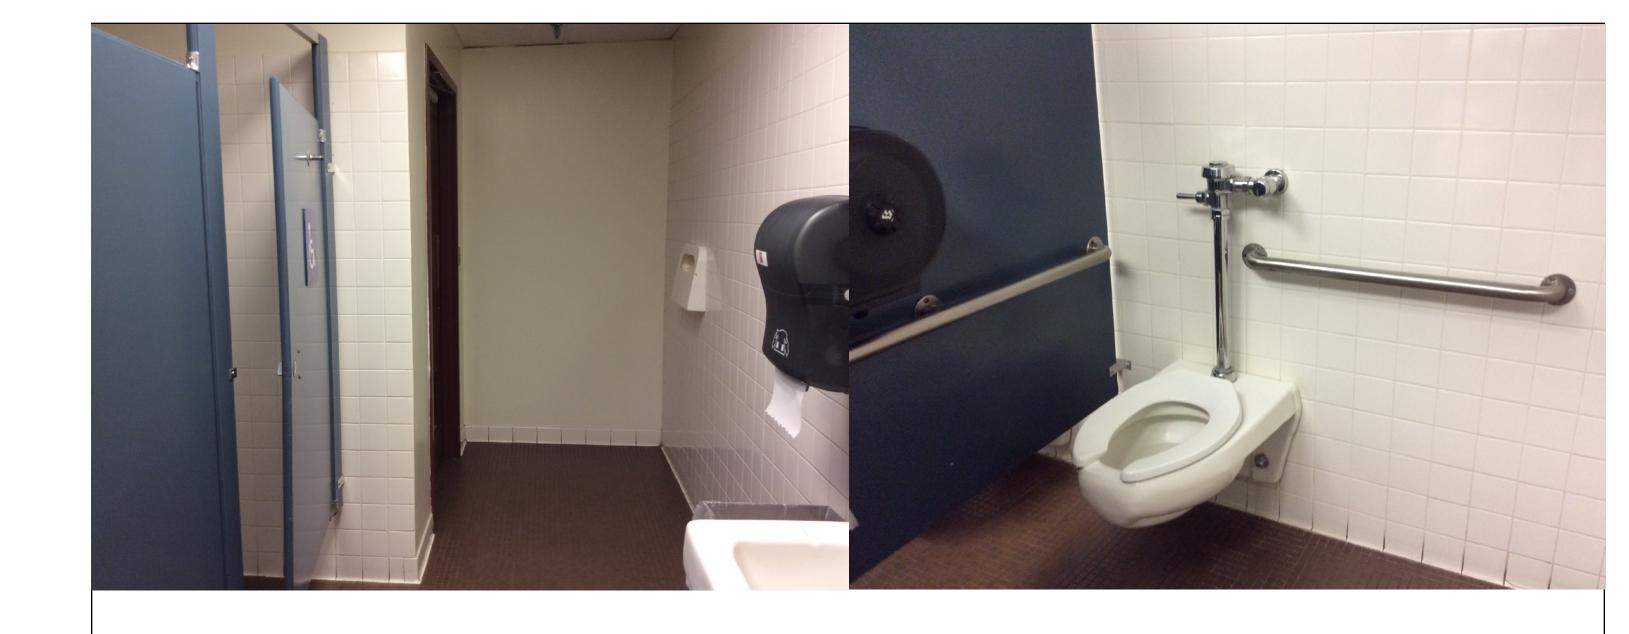

Primary Accessible Entry



| NM STATE UNIVERSITY | NMSU 2016 ADA Assessment Phase 1 January 2017 |
|---------------------------|---|
| Building #: | 368 |
| Building Na | Knox Hall |
| Drawing T | Third Floor Plan |
| - | |

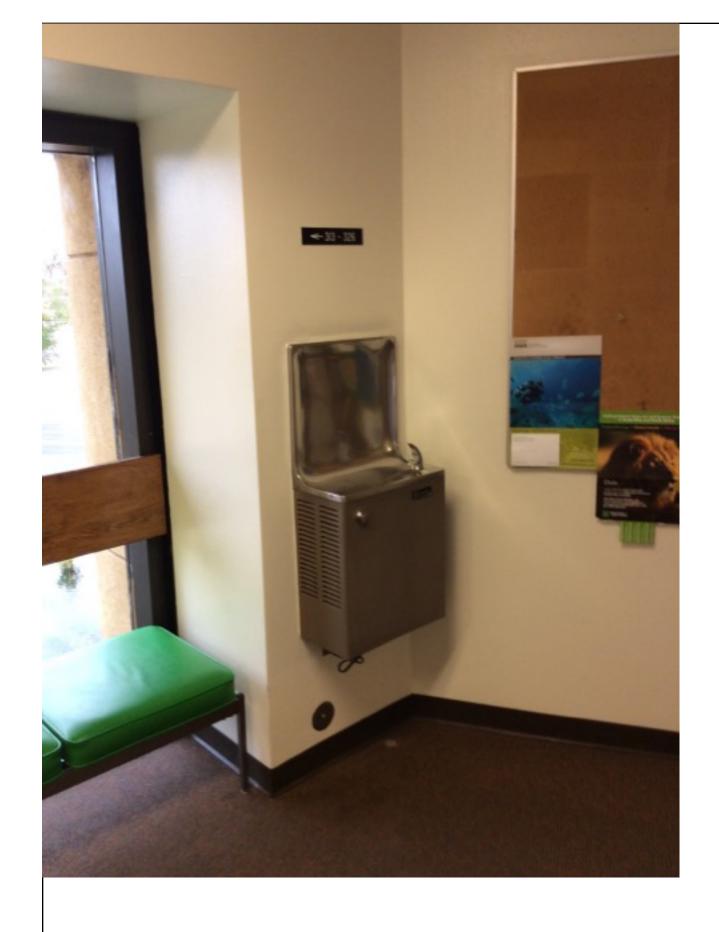

Primary Accessible Entry & ADA

ADA Compliant Exterior Public Entries

NON ADA Compliant Exterior Public Entries

| NM STATE UNIVERSITY | NMSU 2016 ADA Assessment Phase 1 January 2017 |
|---------------------------|---|
| Building #: | 368 |
| Building Name: | Knox Hall |
| Drawing Title: | Third Floor Plan |